

DATE: 11/11/11

SCALE: AS SHOWN

PROJECT: [Illegible]

ARCHITECT: [Illegible]

ENGINEER: [Illegible]


DATE: 11/11/11

SCALE: AS SHOWN

PROJECT: [Illegible]

ARCHITECT: [Illegible]


ENGINEER: [Illegible]

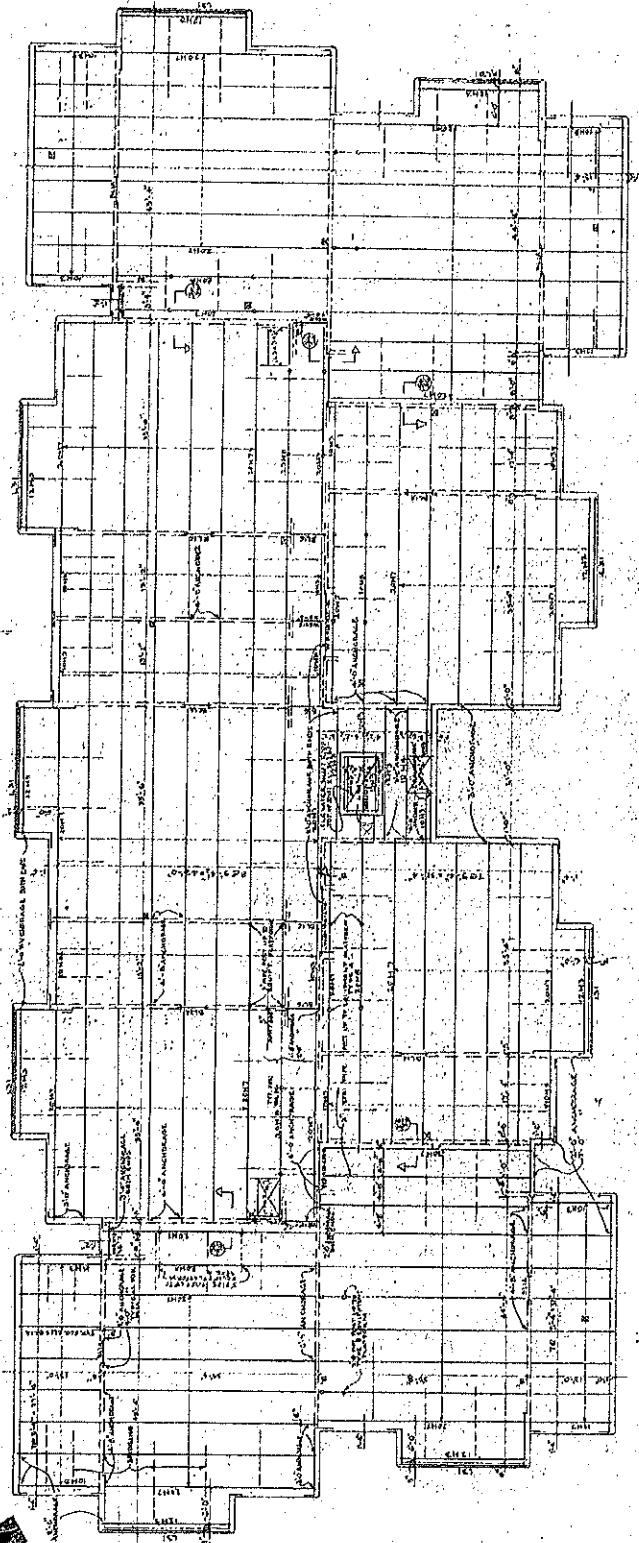

ROOF FRAMING PLAN SCALE 1/4" = 1'-0" BLDG. A

NOTES:  
 1. THIS PLAN IS TO BE USED IN CONJUNCTION WITH THE ROOF STRUCTURE PLAN.  
 2. ALL DIMENSIONS ARE TO CENTERLINE UNLESS OTHERWISE NOTED.  
 3. SEE ARCHITECTURAL DETAIL SHEET FOR JOIST CONNECTIONS.

PROJECT NO. 5-3-A DATE 11/19/77	COFFEE-RUN CONDOMINIUMS TO BE BUILT BY FRANK RUBINO ASSOCIATION 1000 W. 10TH ST. WASHINGTON, D.C. 20004
ARCHITECT WILLIAM L. GAUDREAU REGISTERED ARCHITECT 2000 W. 10TH ST., SUITE 200 WASHINGTON, D.C. 20004	ENGINEER FRANK RUBINO ASSOCIATION 1000 W. 10TH ST. WASHINGTON, D.C. 20004

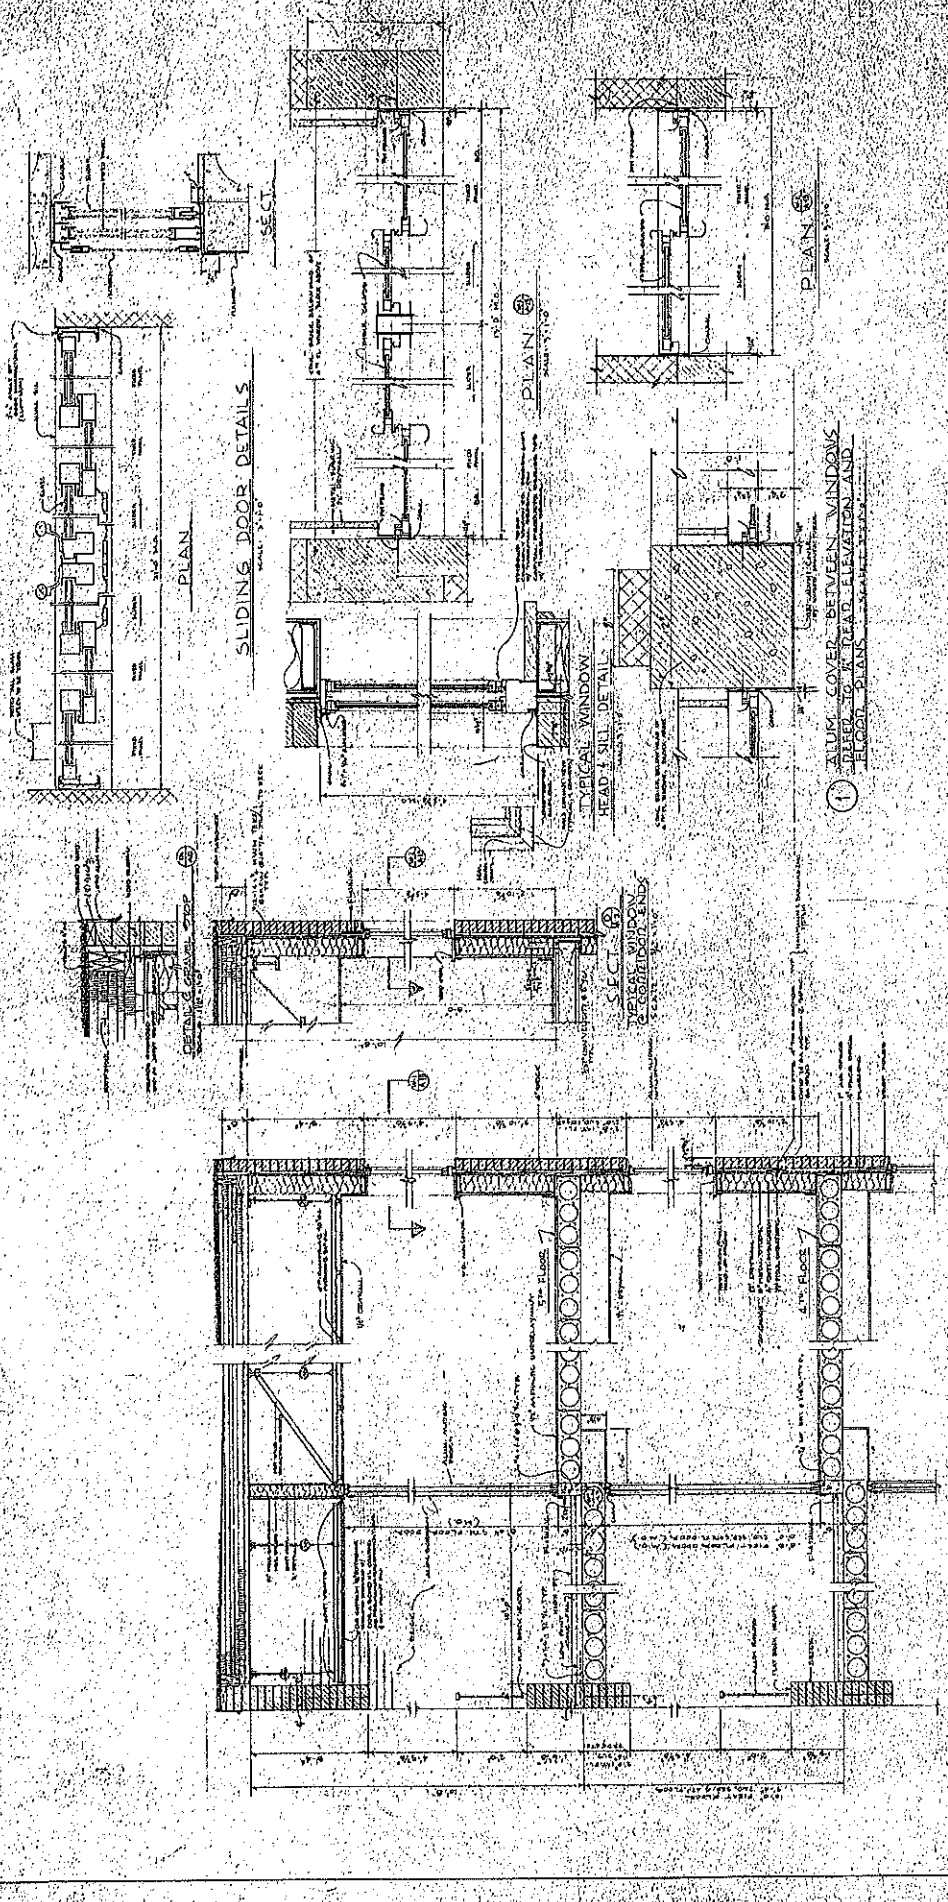


TYPICAL SECTION (3)

(1) ALUM. COVER BETWEEN WINDOWS  
 REFER TO HEAD ELEVATION AND  
 FLOOR PLANS - SCALE 1/8" = 1'-0"

WILLIAM H. SANDREAL  
 ARCHITECT  
 1000 P STREET, N.W.  
 WASHINGTON, D.C. 20004  
 PHONE: 202-331-1100  
 FAX: 202-331-1101  
 WWW: WWW.WHSANDREAL.COM








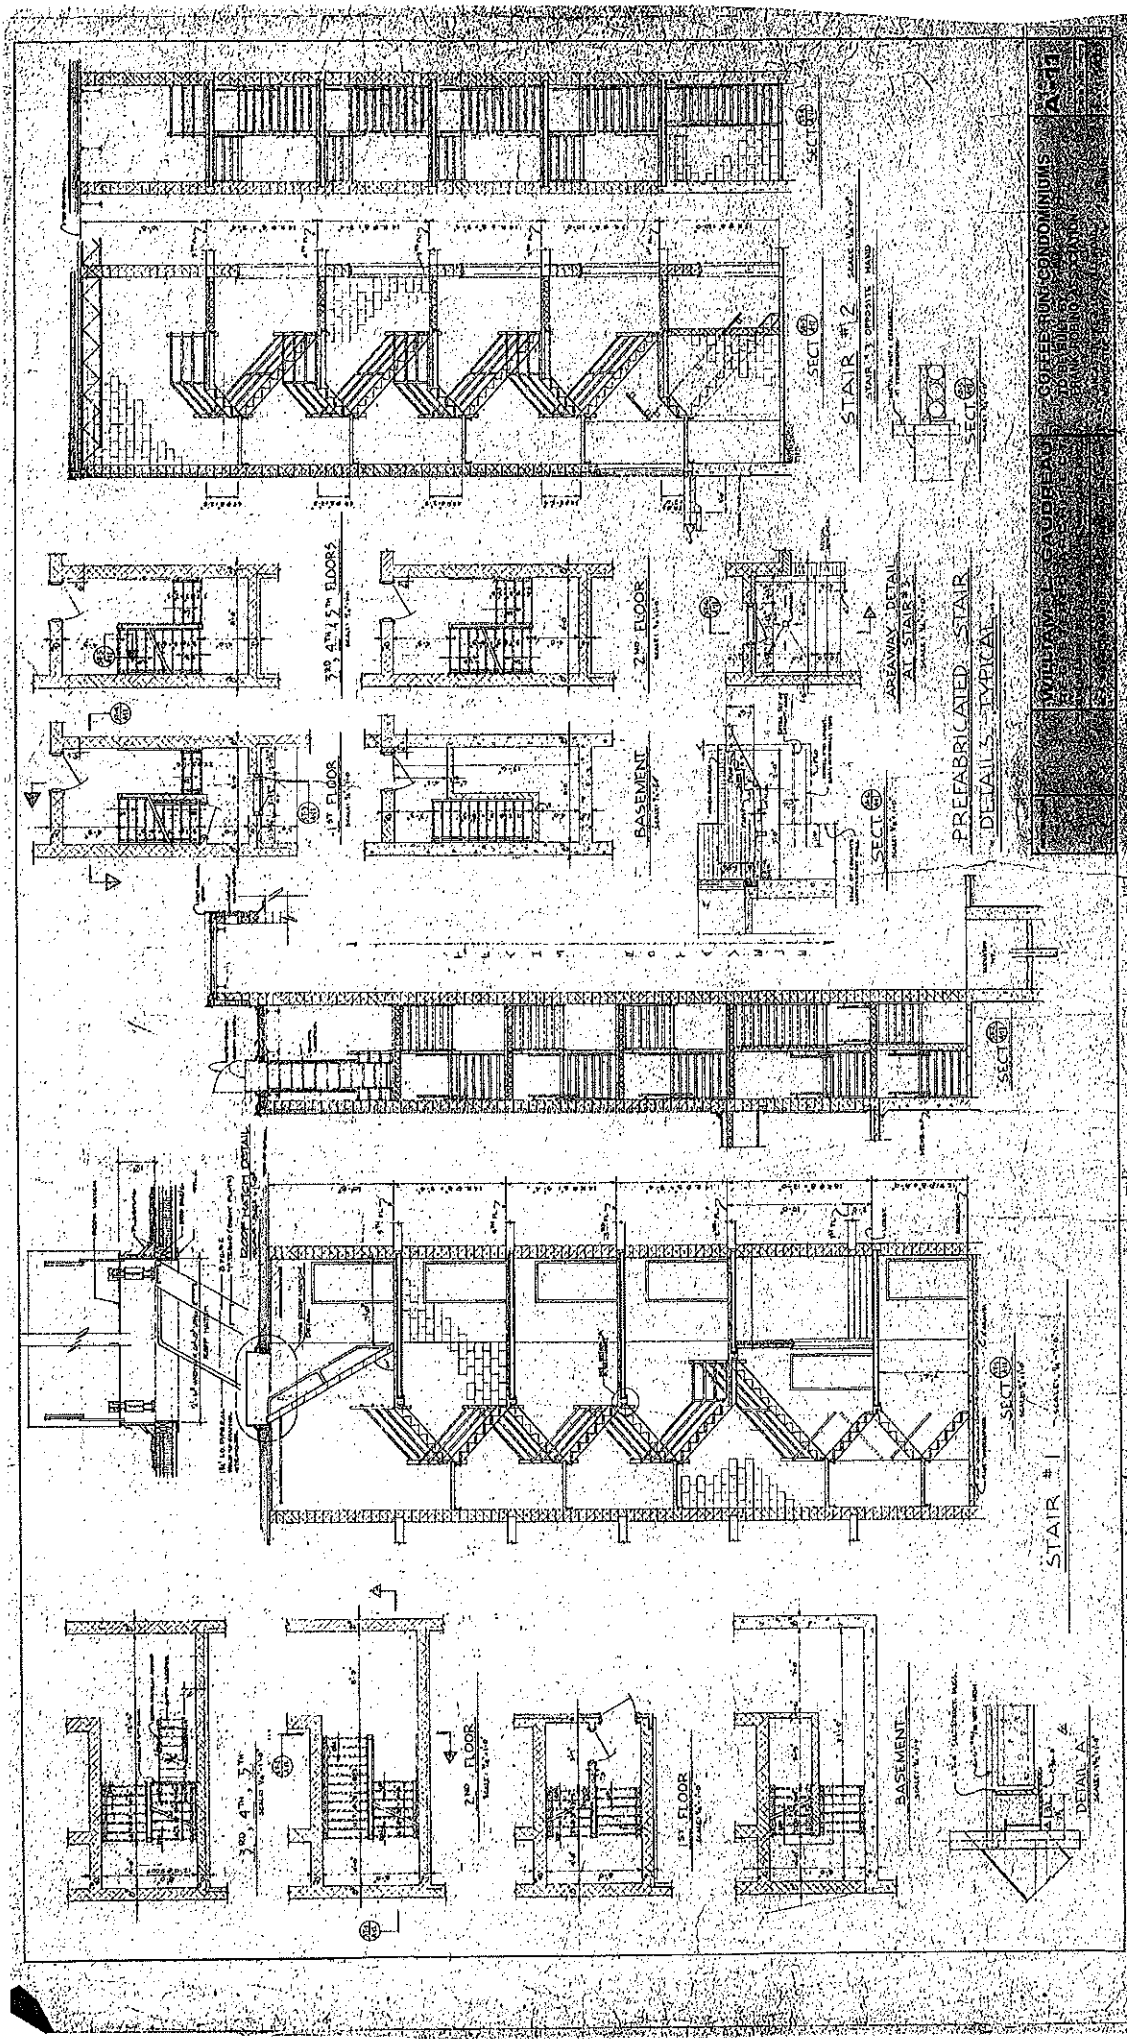


STAIR #1  
 STAIR #2  
 STAIR #3  
 PREFABRICATED STAIR  
 DETAIL - TYPICAL

STAIR #1  
 STAIR #2  
 STAIR #3


CONCRETE CONDOMINIUMS  
 1000 W. 10TH ST.  
 DENVER, CO 80202

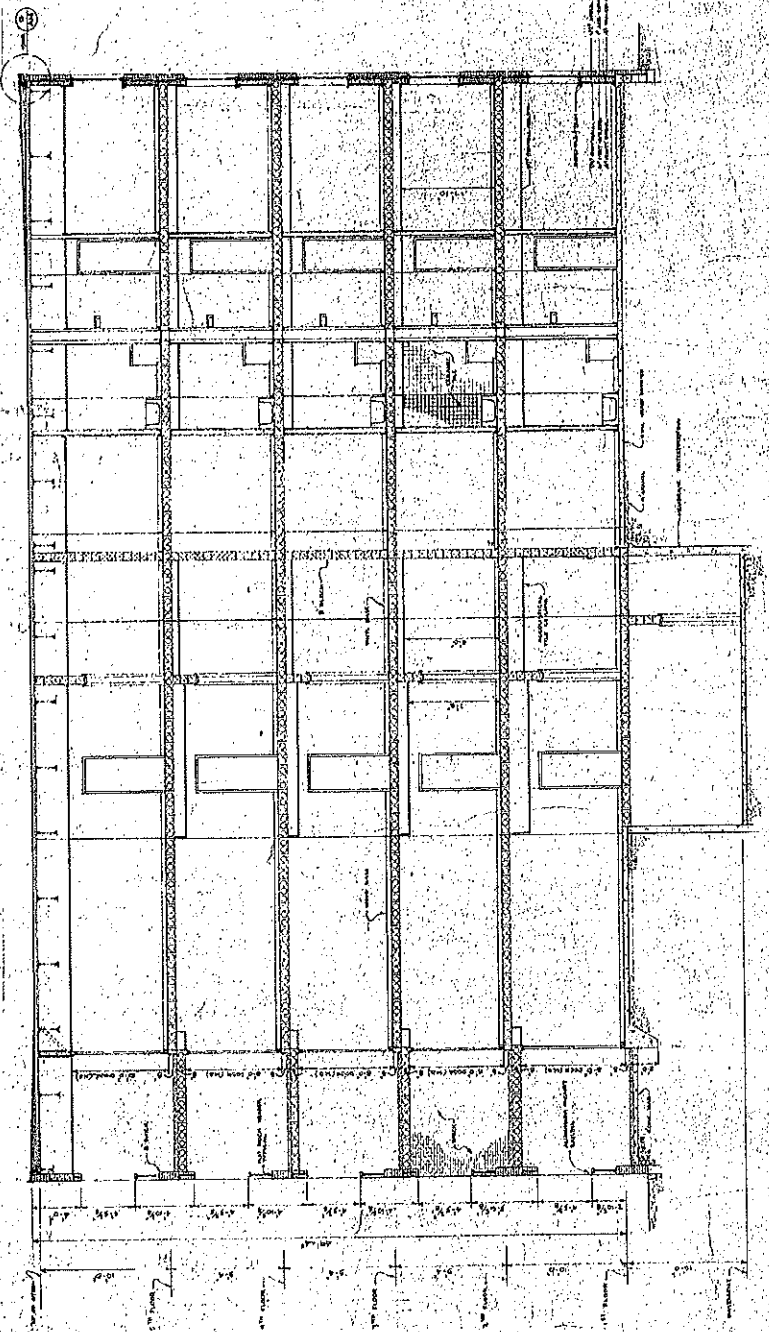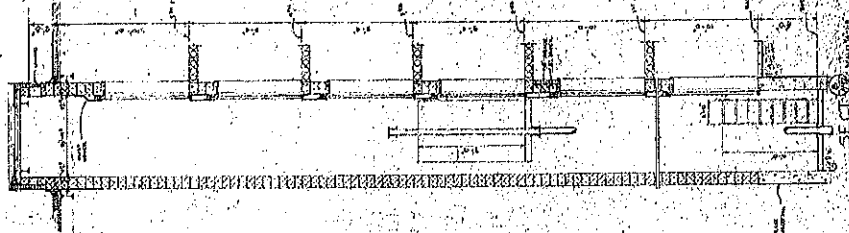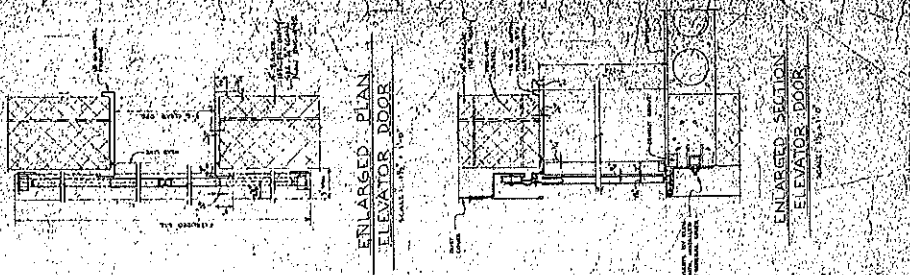

MILITARY ENGINEERING  
CONFERENCE ROOM  
SECTION A-A

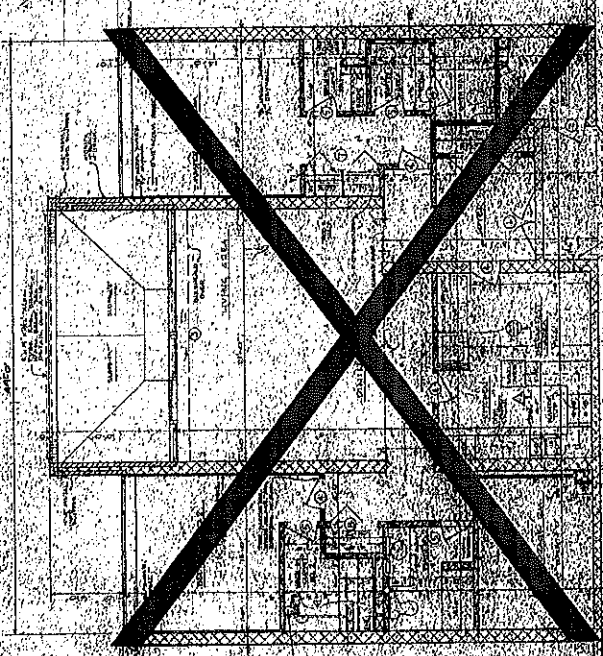

TYPICAL FLOOR PLAN

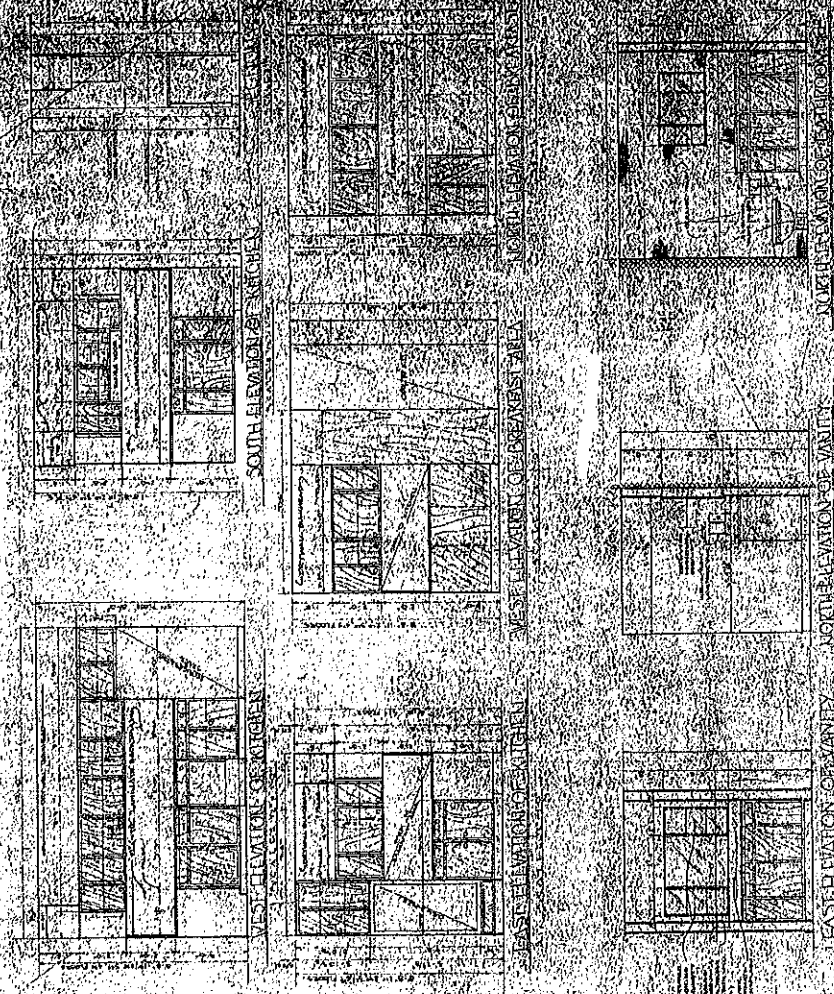

Materials Legend


[Symbol]	Concrete
[Symbol]	Brick
[Symbol]	Stone
[Symbol]	Wood
[Symbol]	Asphalt
[Symbol]	Gravel
[Symbol]	Earth
[Symbol]	Water

EAST ELEVATION OF MAIN FLOOR

EAST ELEVATION OF MAIN FLOOR

EAST ELEVATION OF MAIN FLOOR


EAST ELEVATION OF MAIN FLOOR

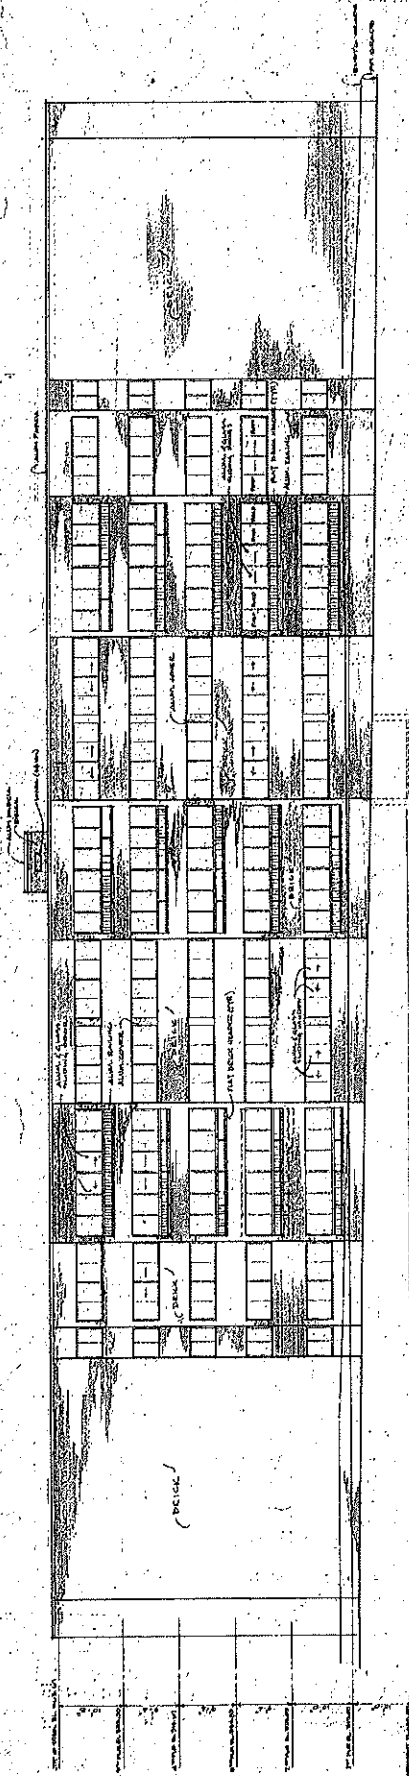


FRONT ELEVATION

WILSON BROS. ARCHITECTS  
 COFFEE RINK CONDOMINIUMS  
 TO BE BUILT BY  
 FRANK ROBBINS ASSOCIATION  
 100 WEST 10TH AVENUE  
 DENVER, COLORADO




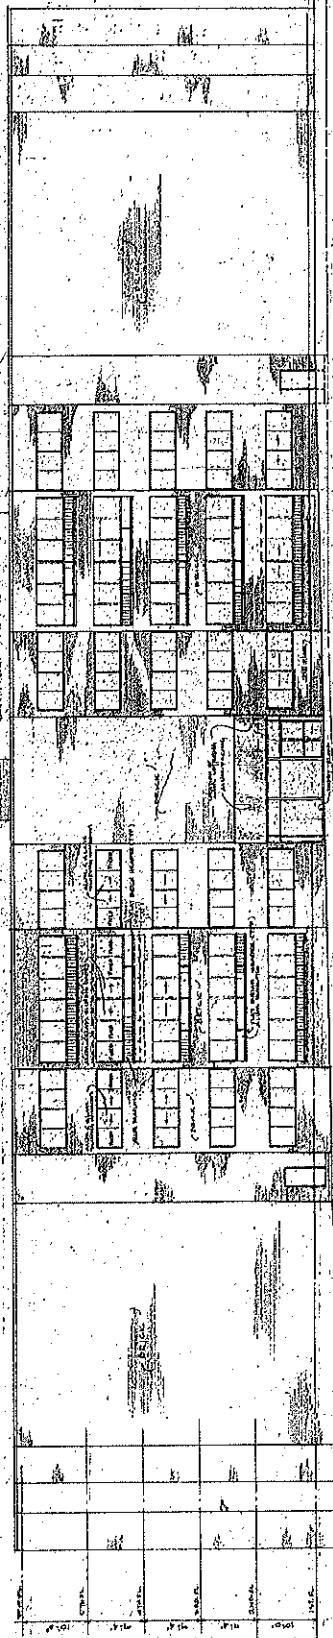

FRONT ELEVATION  
SCALE 1/8" = 1'-0"

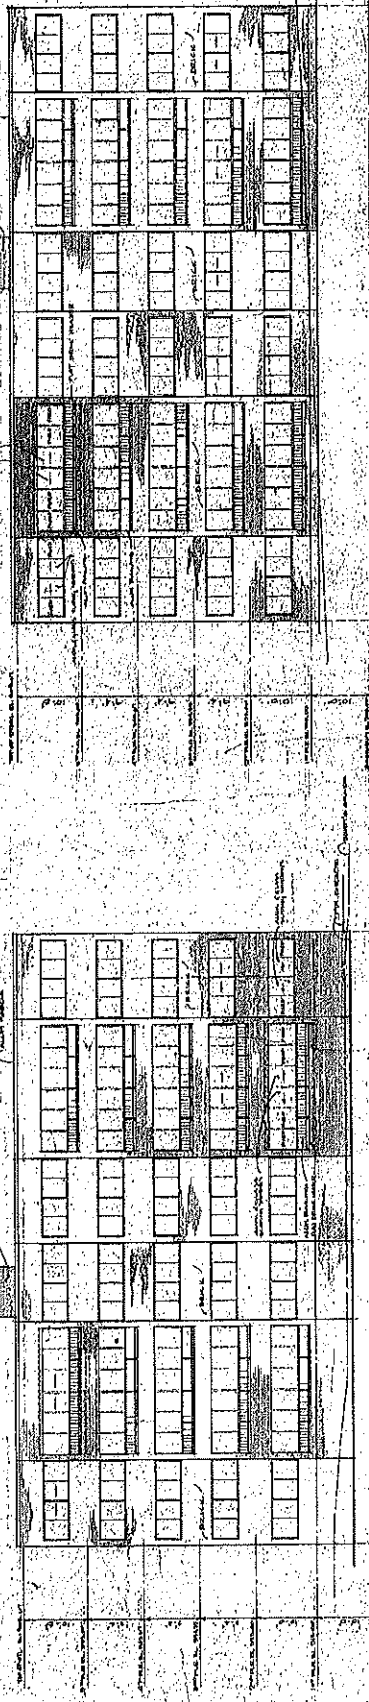


LEFT SIDE ELEVATION

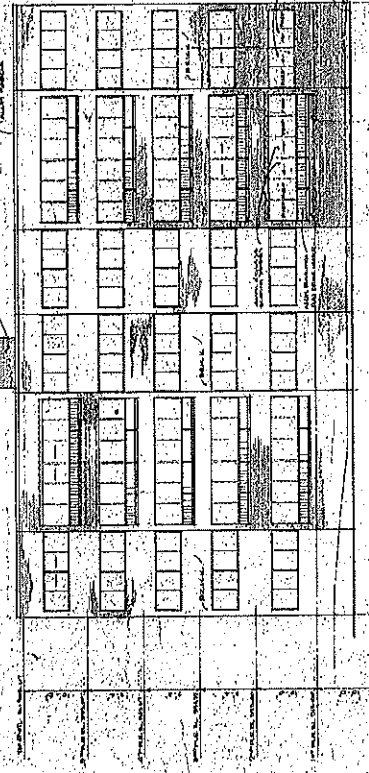


RIGHT SIDE ELEVATION  
SCALE 1/8" = 1'-0"

COFFEE RUN CONDOMINIUMS  
 1050 MILLER  
 PHOENIX, ARIZONA  
 ARCHITECTS  
 1000 N. CENTRAL AVENUE  
 PHOENIX, ARIZONA 85004  
 602.462.1234  
 WWW.COFFEE-RUN.COM

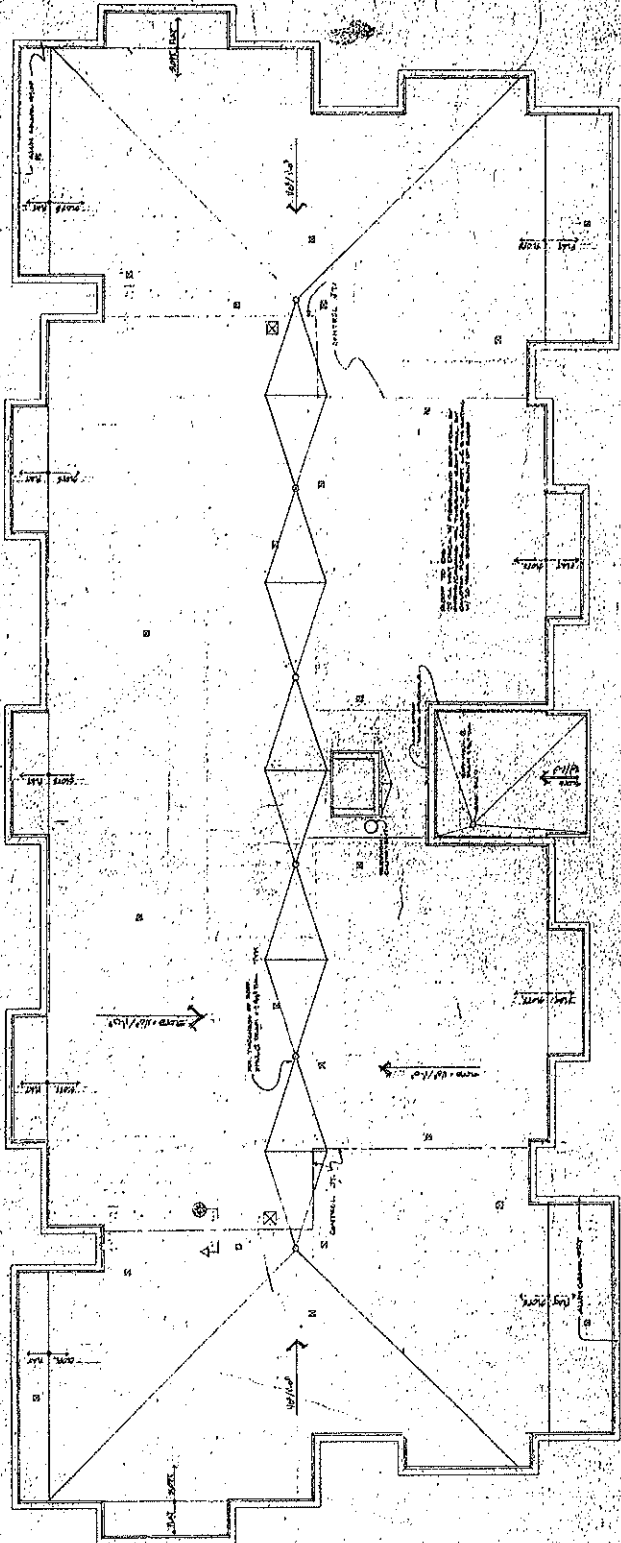

ROOF PLAN SCALE 1/8" = 1'-0"


WITTEBORN & CRENSHIRE  
 ARCHITECTS  
 1000 BROADWAY  
 NEW YORK, N.Y. 10003  
 TEL. 212-677-1000  
 FAX 212-677-1001

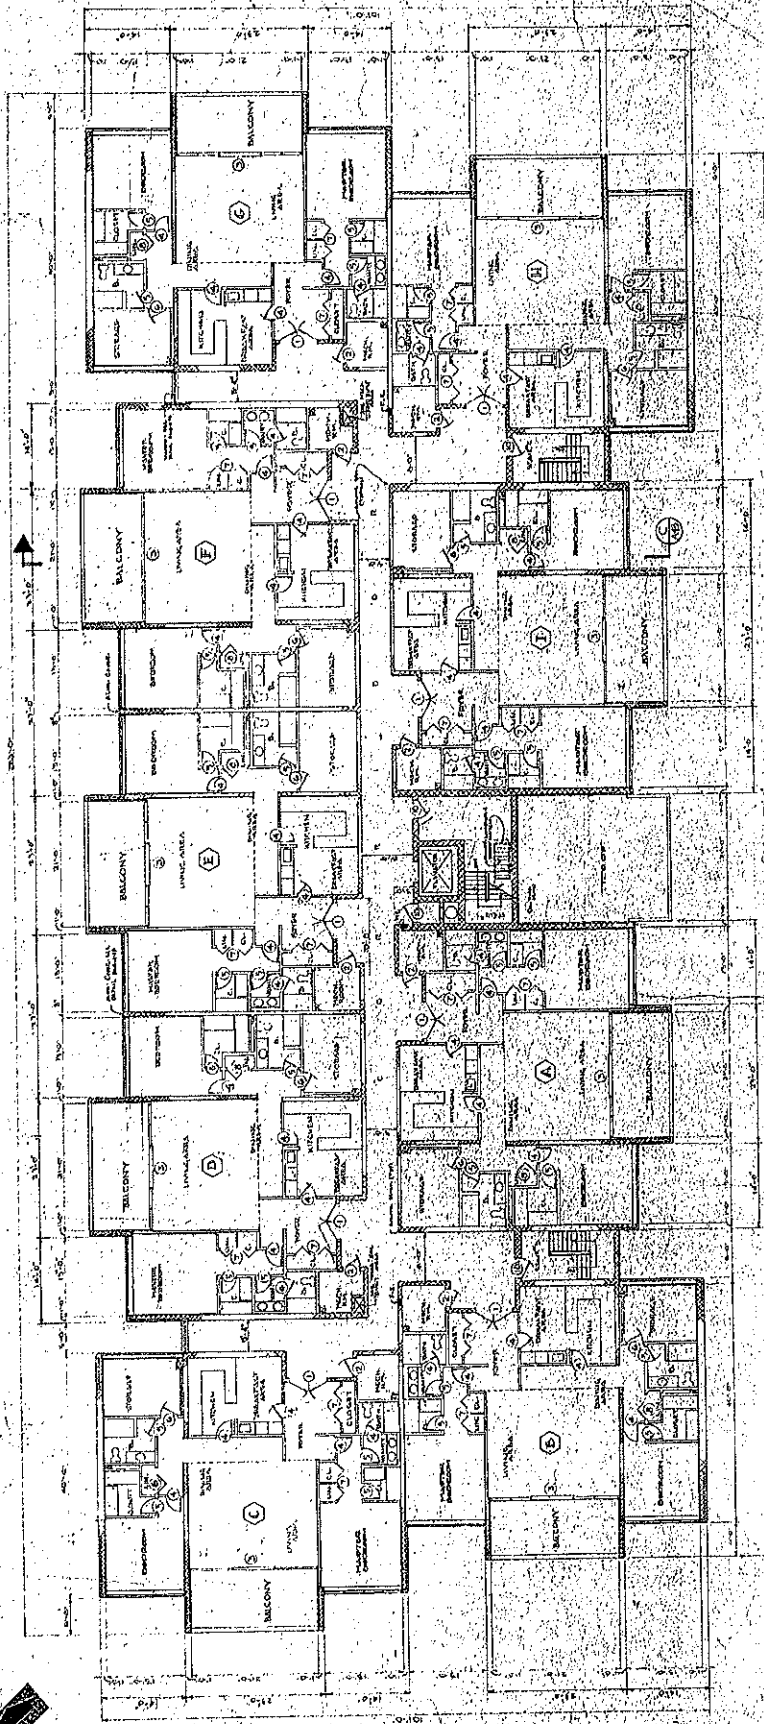

FIFTH FLOOR PLAN SCALE: 1/8" = 1'-0"

NOTE:  
 THIS FLOOR PLAN IS THE PROPERTY OF THE ARCHITECT.  
 IT IS TO BE USED ONLY FOR THE PROJECT AND NOT TO BE REPRODUCED OR COPIED IN ANY MANNER WITHOUT THE WRITTEN PERMISSION OF THE ARCHITECT.

WILLIAMS PARTNERS  
 ARCHITECTS  
 COFFEY TRIM CONDOMINIUMS  
 TO BE BUILT BY ASSOCIATION  
 1000 WEST 10TH AVENUE  
 DENVER, COLORADO 80202

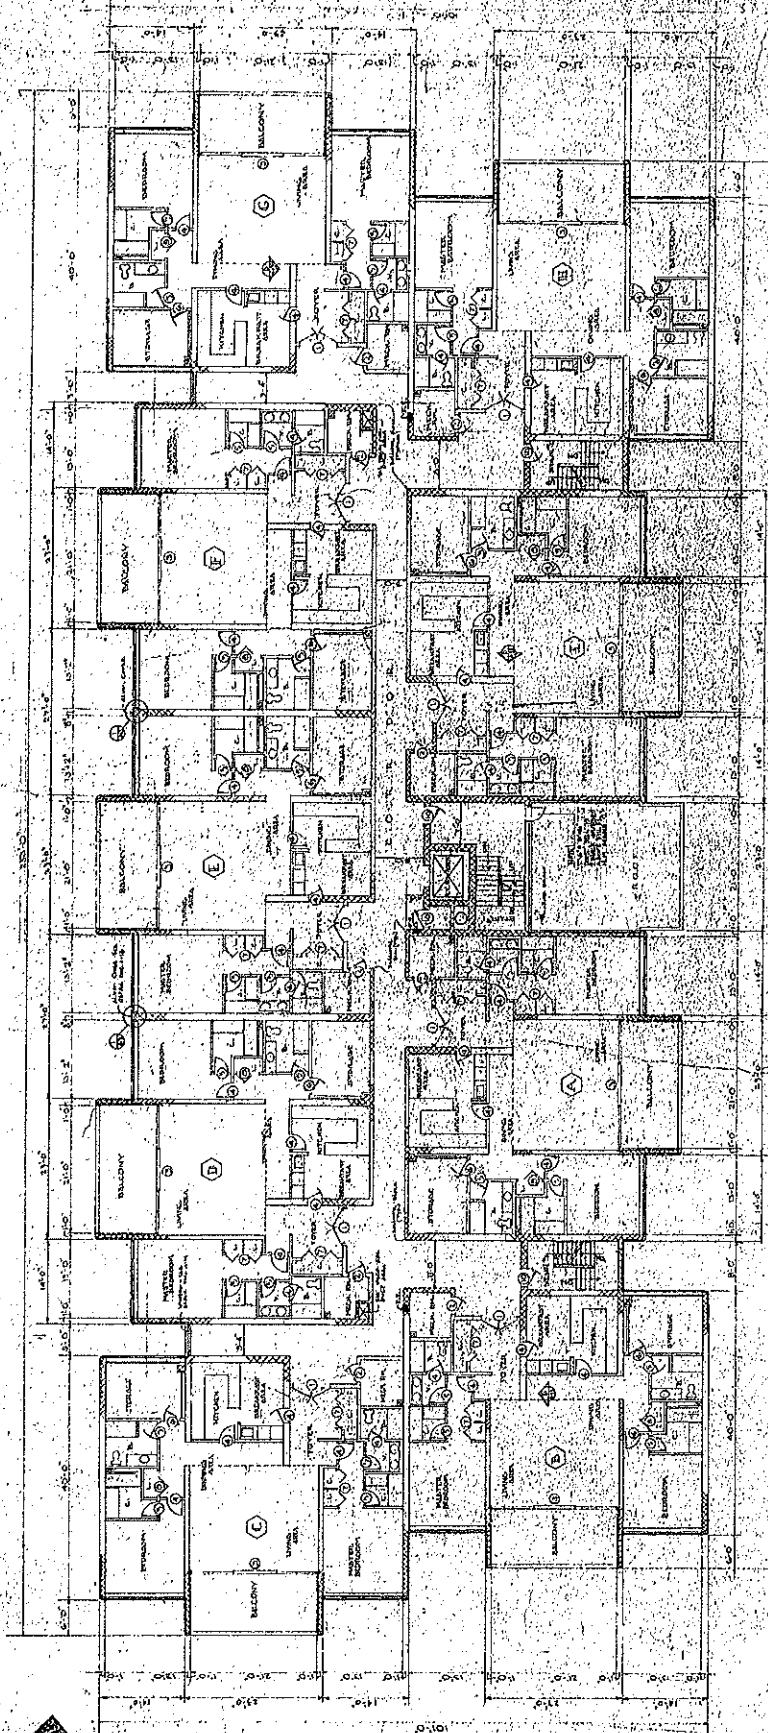


SECOND FLOOR PLAN (3RD & 4TH FLOORS SIMILAR)

SCALE: 1/8" = 1'-0"  
 NOTE: SEE GENERAL NOTES ON SHEET 101 FOR DETAILS OF FINISHES AND MATERIALS.

WITNESSED BY SURVEYOR  
 COFFEY TRIN CONDOMINIUMS  
 1010 BULLOCK STREET  
 SAN FRANCISCO, CALIFORNIA  
 94109



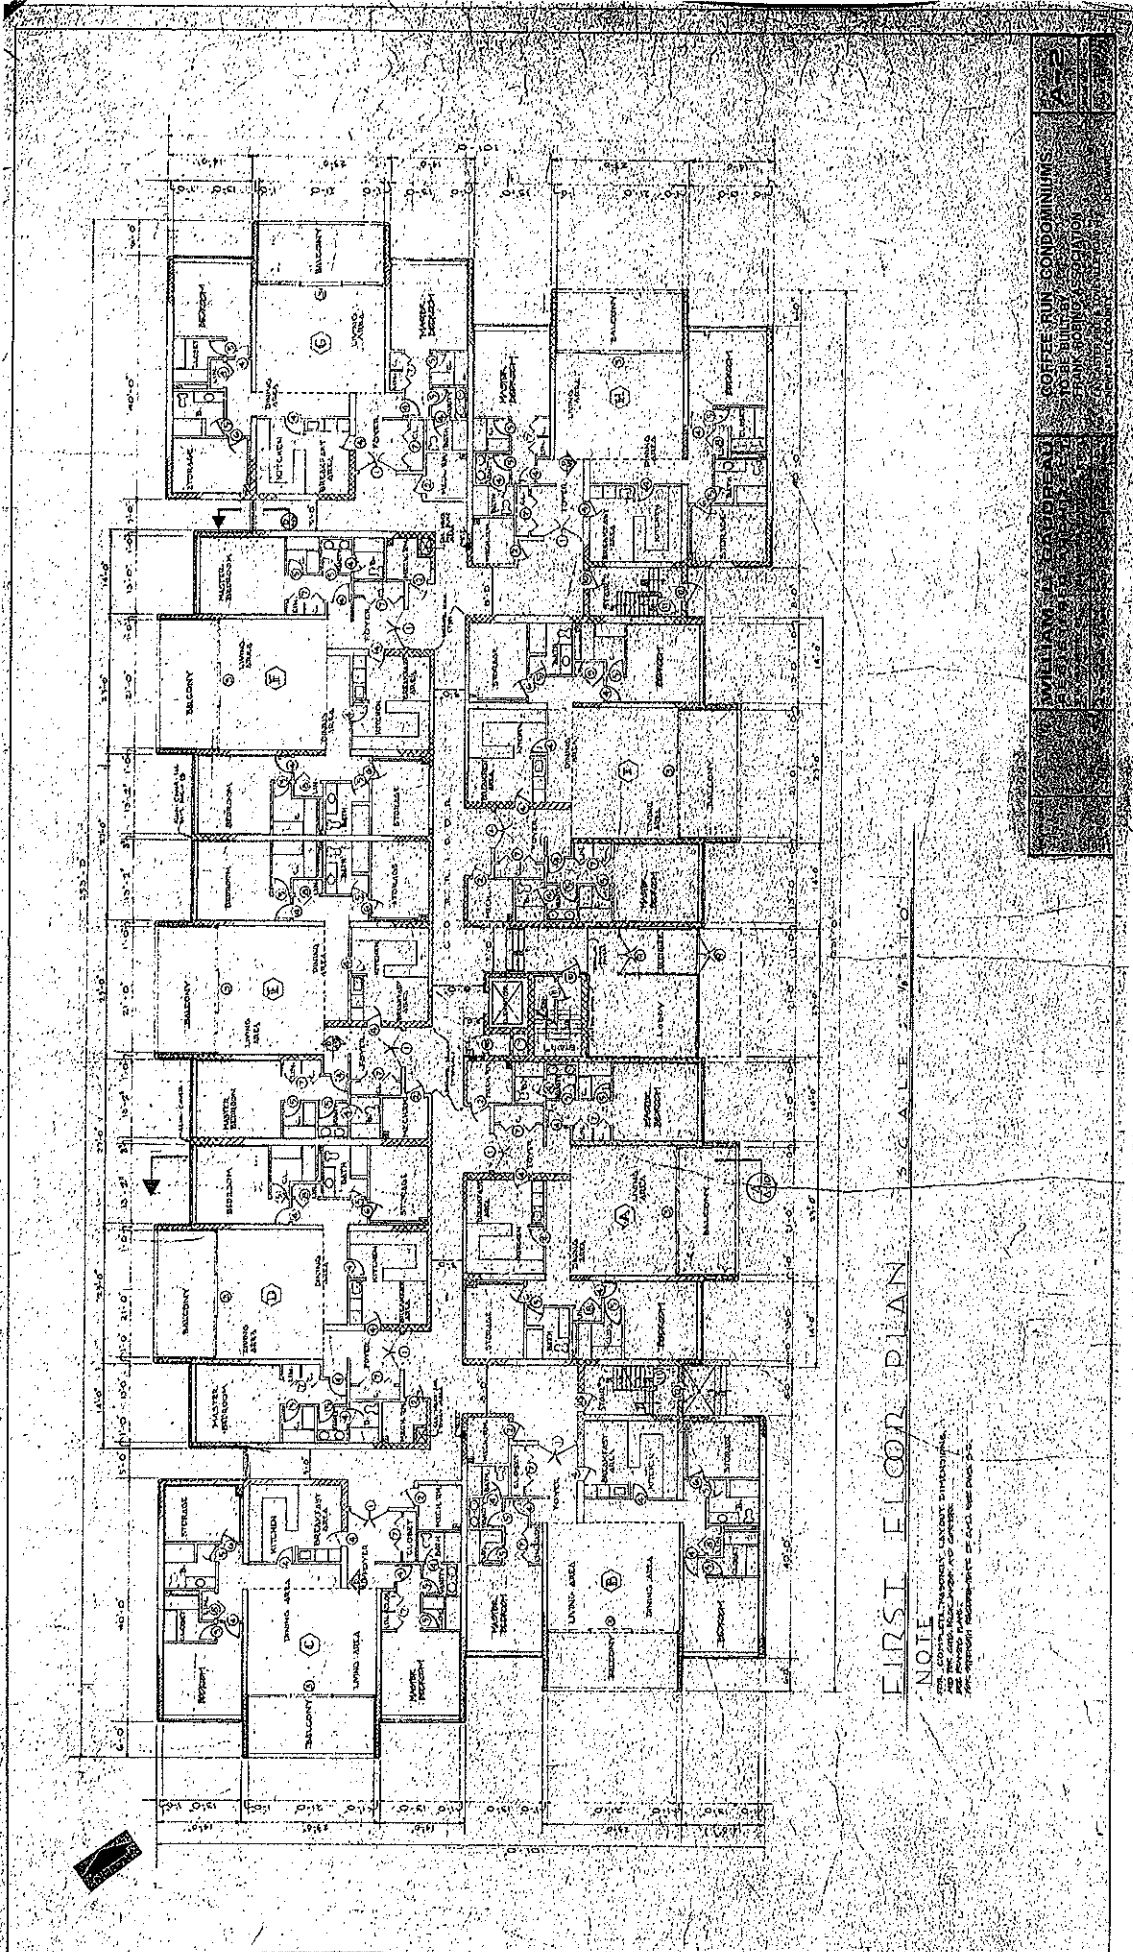

FIRST FLOOR PLAN SCALE 1/8" = 1'-0"

NOTE

FOR COMPLETE INFORMATION, CONSULT ARCHITECTURAL AND MECHANICAL DRAWINGS AND SPECIFICATIONS. ALL DIMENSIONS SHALL BE AS SHOWN UNLESS OTHERWISE NOTED.

WILLIAMSON & COMPANY  
 ARCHITECTS  
 1000 PINE STREET  
 ST. LOUIS, MISSOURI 63101  
 PHONE 435-4400  
 FAX 435-4400