


# GROUND FLOOR PLAN

SCALE: 1/8" = 1'-0"

24-PARKING SPACES  
 40-UNIT STORAGES

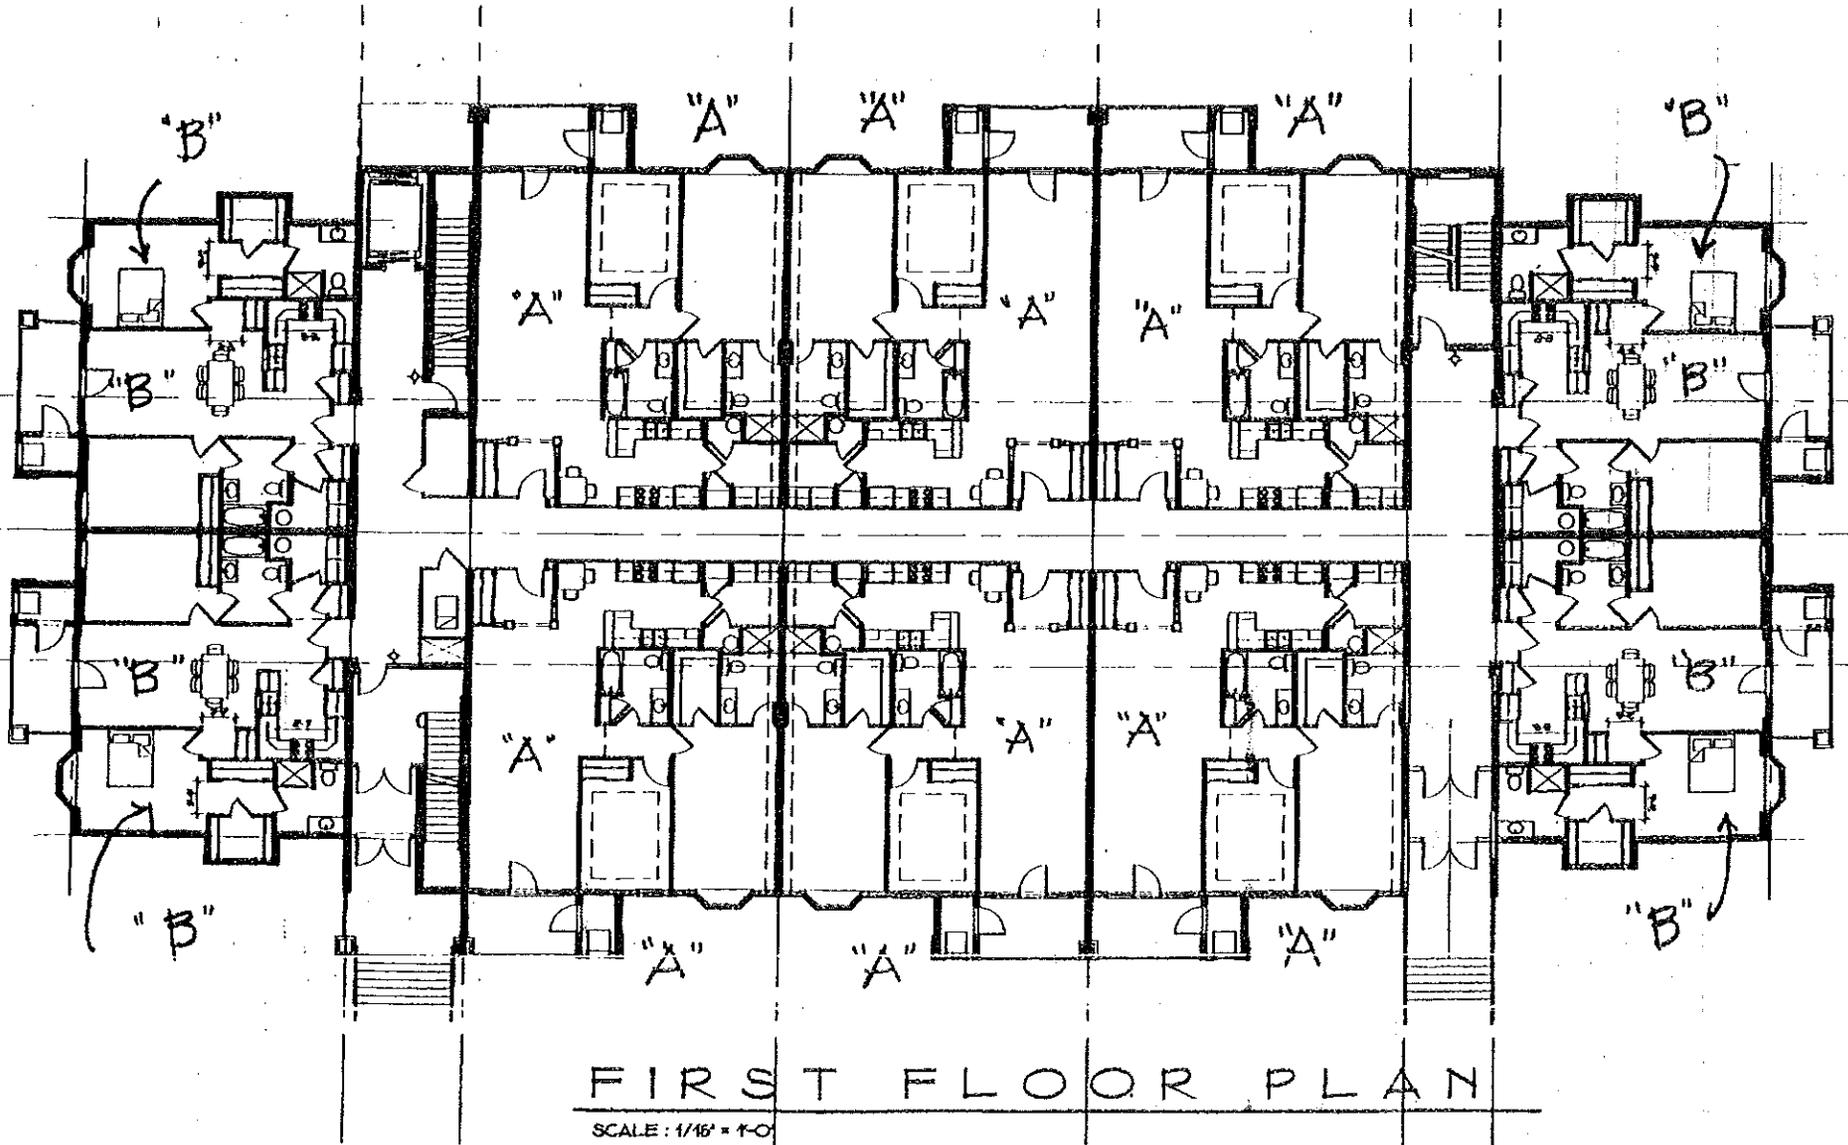

FIRST FLOOR PLAN

SCALE: 1/16" = 1'-0"



