


ROAD PROFILE
SCALE: 1"=50' (HORIZONTAL)
1"=5' (VERTICAL)

Station	0+00	1+00	2+00	3+00	4+00	5+00	6+00	6+71.45	6+90.01							
EXIST. CENTERLINE ELEV.	9.7	9.5	9.2	9.1	8.8	8.5	8.5	8.7	8.0	7.8	7.6	7.3	7.1	6.5	6.4	
PROP. GUTTER ELEV.	9.32	9.15	8.97	8.79	8.61	8.32	8.06	7.87	7.68	7.54	7.29	7.13	6.78	6.43	6.30	
EXIST. EDGE OF PAVEMENT ELEV.	9.3	9.3	9.0	8.9	8.5	8.3	8.2	8.0	7.8	7.5	7.3	6.9	6.8	6.6	6.24	6.21

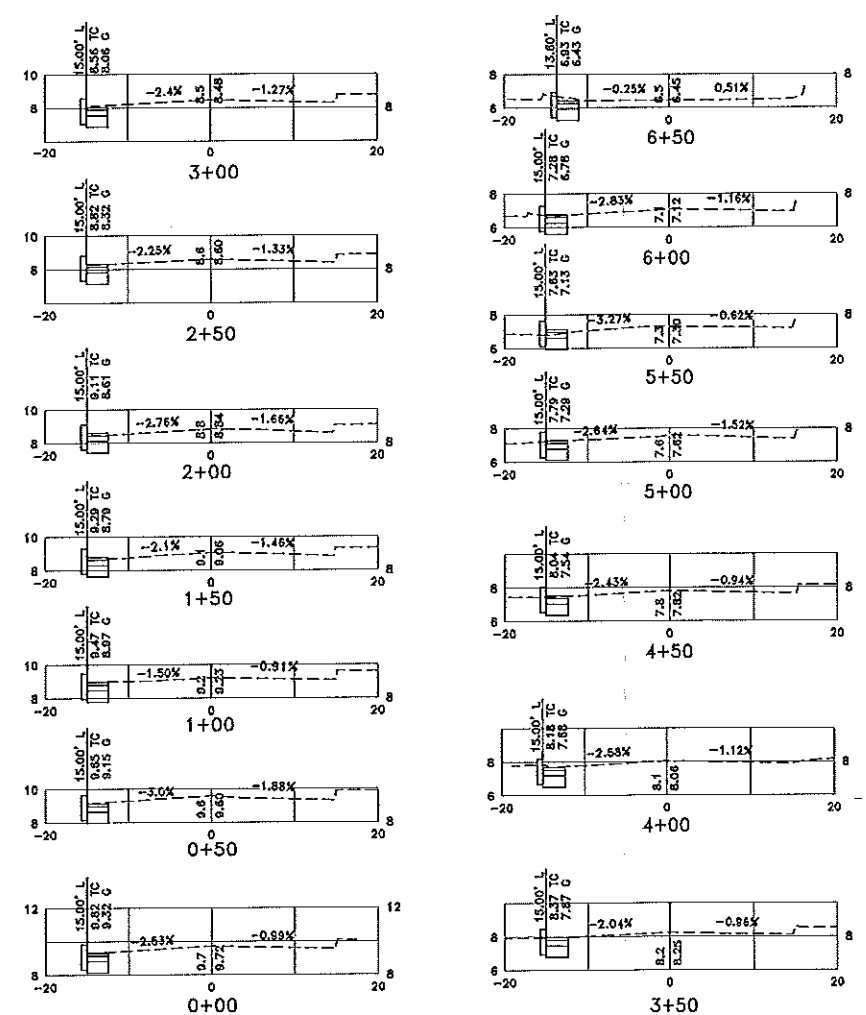

REVISION DESCRIPTION

REV.	DATE	BY

Schaeffer Nassar Scheidegg
CONSULTING ENGINEERS, PLLC
Surveyors • Environmentalists • Planners
1425 Camden Boulevard • Maple Landing • New Jersey
Telephone: (609) 625-7400 • Fax: (609) 509-0253
Certificate of Authorization #0242628108900

RAMI AL MASSAR
PROFESSIONAL ENGINEER
NEW JERSEY LIC. NO. 34802
11.27.11

CURB & DRIVEWAY RECONSTRUCTION PLAN FOR:
MDF HOLDINGS
GOLF COURSE DRIVE, BLOCK 8102, LOT 1
CITY OF BRIGANTINE, ATLANTIC COUNTY, NEW JERSEY

DATE 11-1-07
SCALE 1"=40'
BY BDJ
CHECKED RNN
SHEET NO. 1
1 OF 1
FILE# 07-384

PLANS FOR PERMIT PURPOSES ONLY