

122

105

1.50 AC  
**FULTON SUBD**  
 200212180121217  
 200303120030027

1.42 AC  
 TRUSTEE OF  
**NEWCASTLE COMMON**

5.74 AC  
 5.35 ACc


**VELTESMAN'S SUBD**  
 20010702020

5.61 AC

1.43 AC  
**STATE OF DELAWARE**  
 UNREC

DELAWARE RIVER

1.82 AC

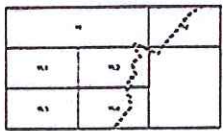

- LEGEND**
- CORPORATE LIMIT LINE
  - METEOROLOGICAL LINE
  - PARCEL LINE
  - PARCEL NUMBER
  - LOT LINE
  - PARCEL MODE


**NEW CASTLE COUNTY, DE**  
**OFFICIAL TAX MAP**

UNOFFICIAL COPY OF ORIGINAL  
 WHEN FILED, COUNTY'S OFFICE

CITY OF: 21  
 NEWCASTLE

PRINTED JAN 27, 2019 MAP NO: 15.2

This document is to be kept current by the Department of Information Systems and is not to be used for legal purposes. It is the responsibility of the Department of Information Systems to ensure the accuracy of the information presented on this map.

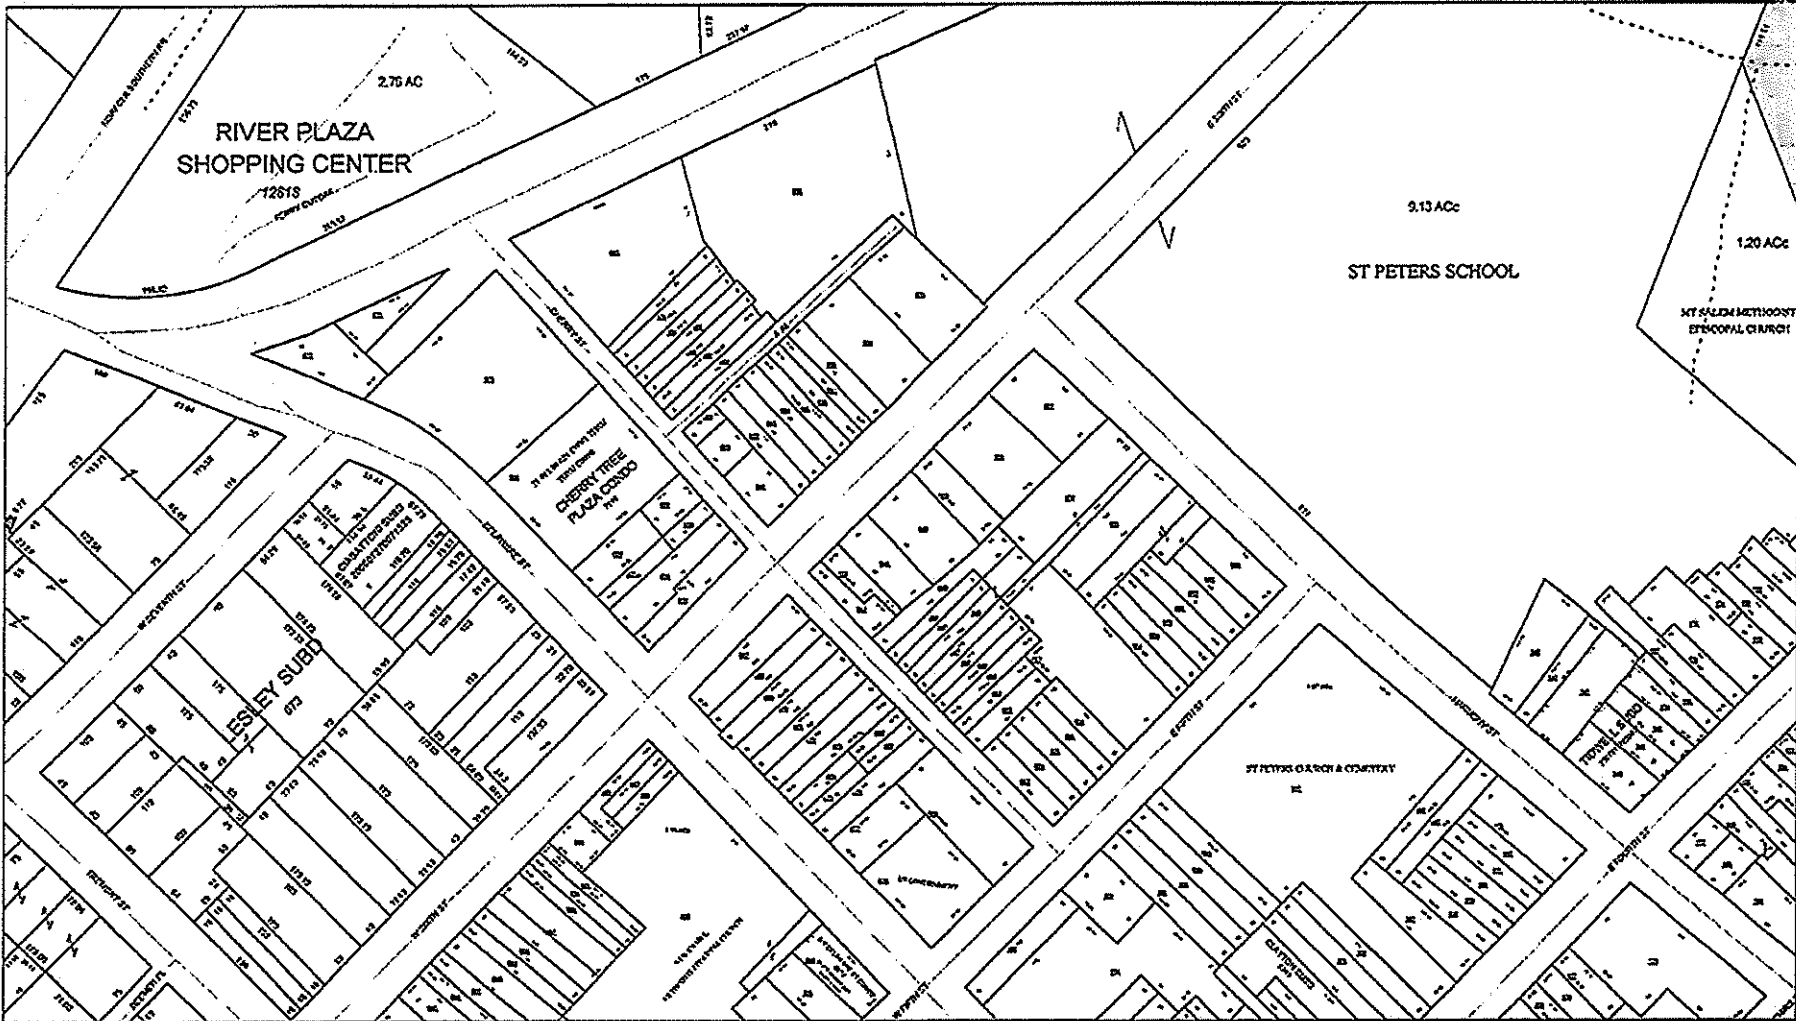

- LEGEND**
- CORPORATE LIMIT LINE
  - WOODS/BLVD LINE
  - PARCEL LINE
  - PARCEL BOUNDARY
  - LOT LINE
  - PARCEL/BLVD



**NEW CASTLE COUNTY, DE  
OFFICIAL TAX MAP**

City of: **NEW CASTLE**

Map No: **15.1**

Printed: 04/20/20

This map is a reproduction of the original map and does not constitute a warranty of accuracy or completeness of information.

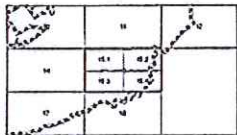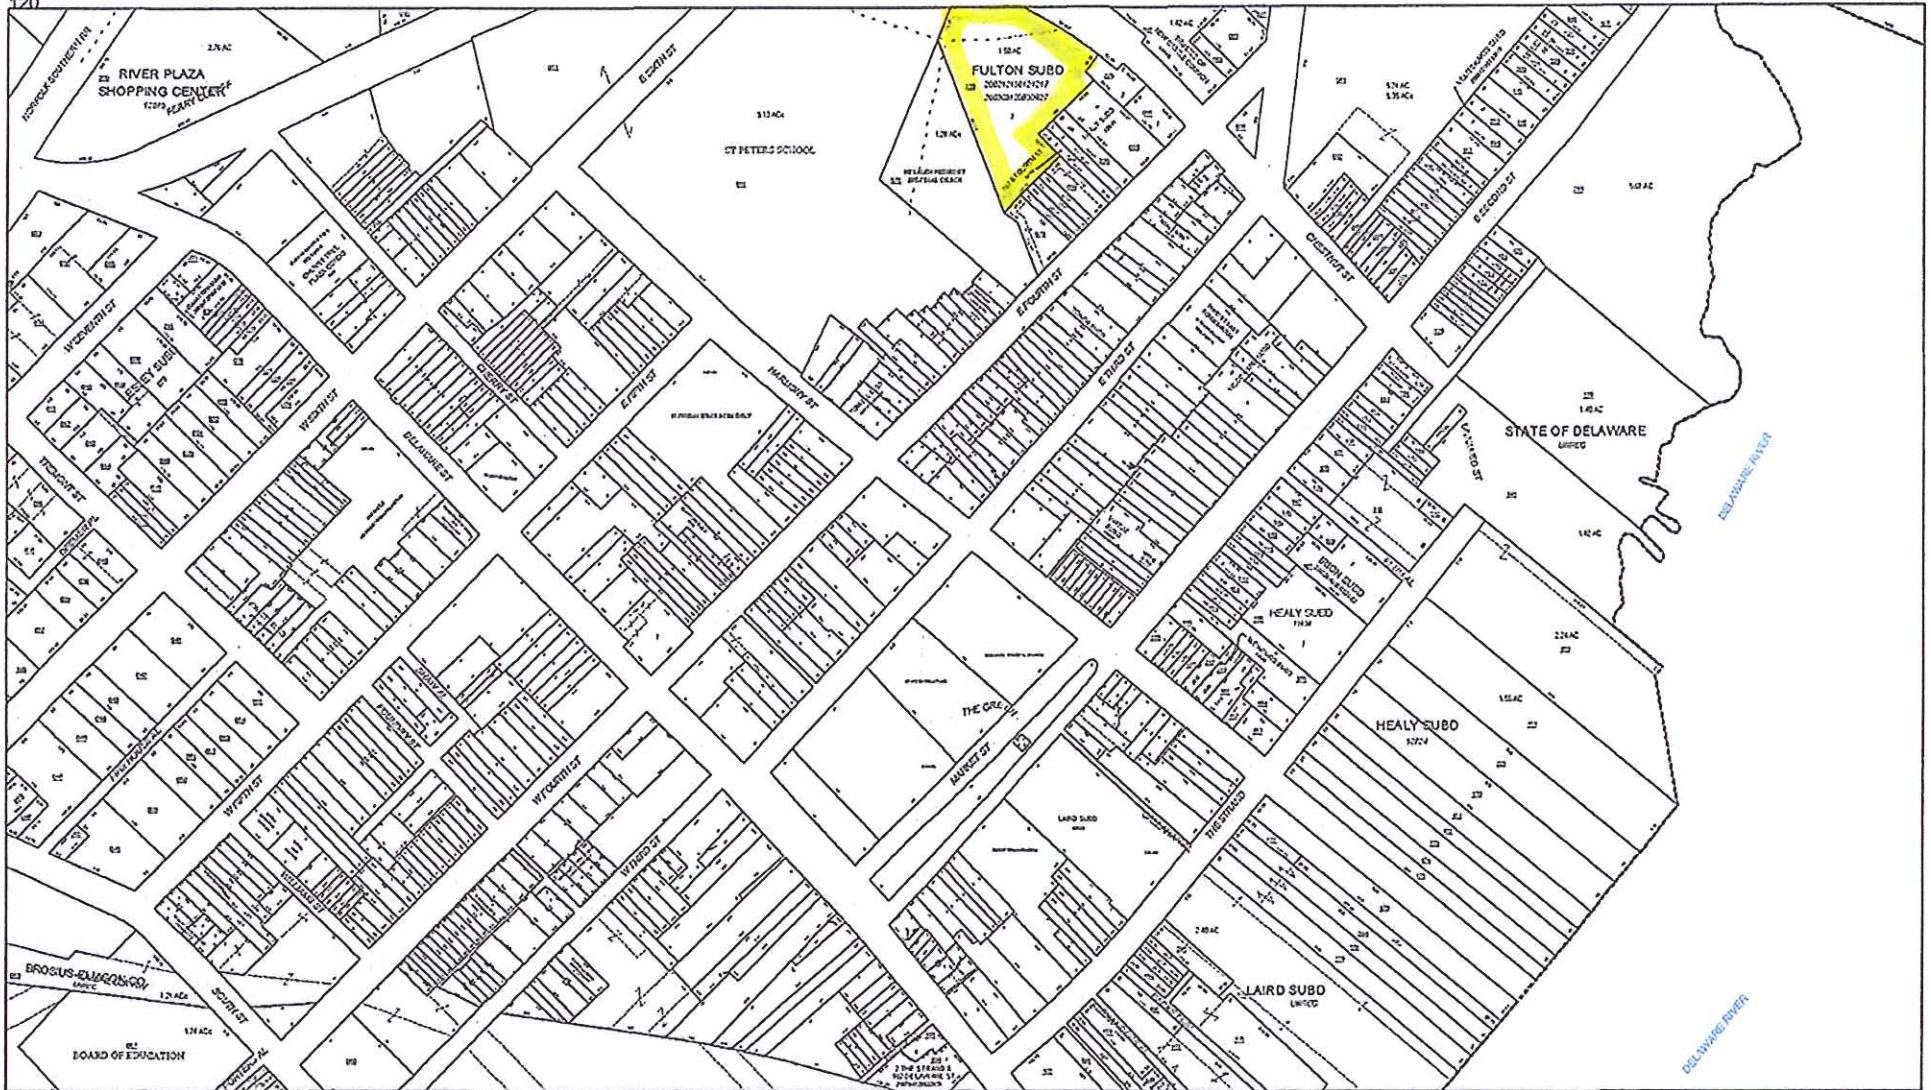

- LEGEND**
- CORPORATE LIMIT LINE
  - HYDROLOGY LINE
  - PARCEL LINE
  - PARCEL BINDER
  - LOT LINE
  - PARCEL HOOD

**NEW CASTLE COUNTY, DE  
OFFICIAL TAX MAP**

SCALE: 1" = 100' (AS SHOWN ON THIS MAP)

DATE: March 29, 2010

CITY OF: 21  
NEW CASTLE  
MAP NO: 15

THIS MAP IS SUBJECT TO ANY CHANGES THAT MAY BE MADE BY THE COUNTY OF NEW CASTLE, DE. THIS MAP IS NOT TO BE USED FOR ANY PURPOSES OTHER THAN THE DETERMINATION OF THE BOUNDARIES OF PARCELS IN NEW CASTLE COUNTY.