

ARTHUR ALTEMOSE ARCHITECTS



Arthur A. Altemose, A.I.A.
aap.altemose@verizon.net

3774 RIDGE PIKE
COLLEGEVILLE, PA. 19426
Phone 610-489-7544 Fax 610-489-1723

Date: Thursday, February 17, 2005 (pm)

To: Mr. VINCE D' ANNUNZIO

RE: WINDSOR BLDG #2

Dear Sir:

Attached herein are the units for the Windsor Bldg. #2:

1. Typical Unit - A ("A")
2. Unit - A, for the lower right hand side of the building for 2nd, 3rd and 4th flrs.
3. Typical Unit - B ("B")
4. Unit - B, ("B-234-HC"), for the lower right hand corner of the building for 2nd, 3rd and 4th flrs.


Sincerely,

A. LIZA PAGUIO

of


ARTHUR ALTEMOSE ARCHITECTS

(8) PAGES - INCLUDING THIS PAGE)

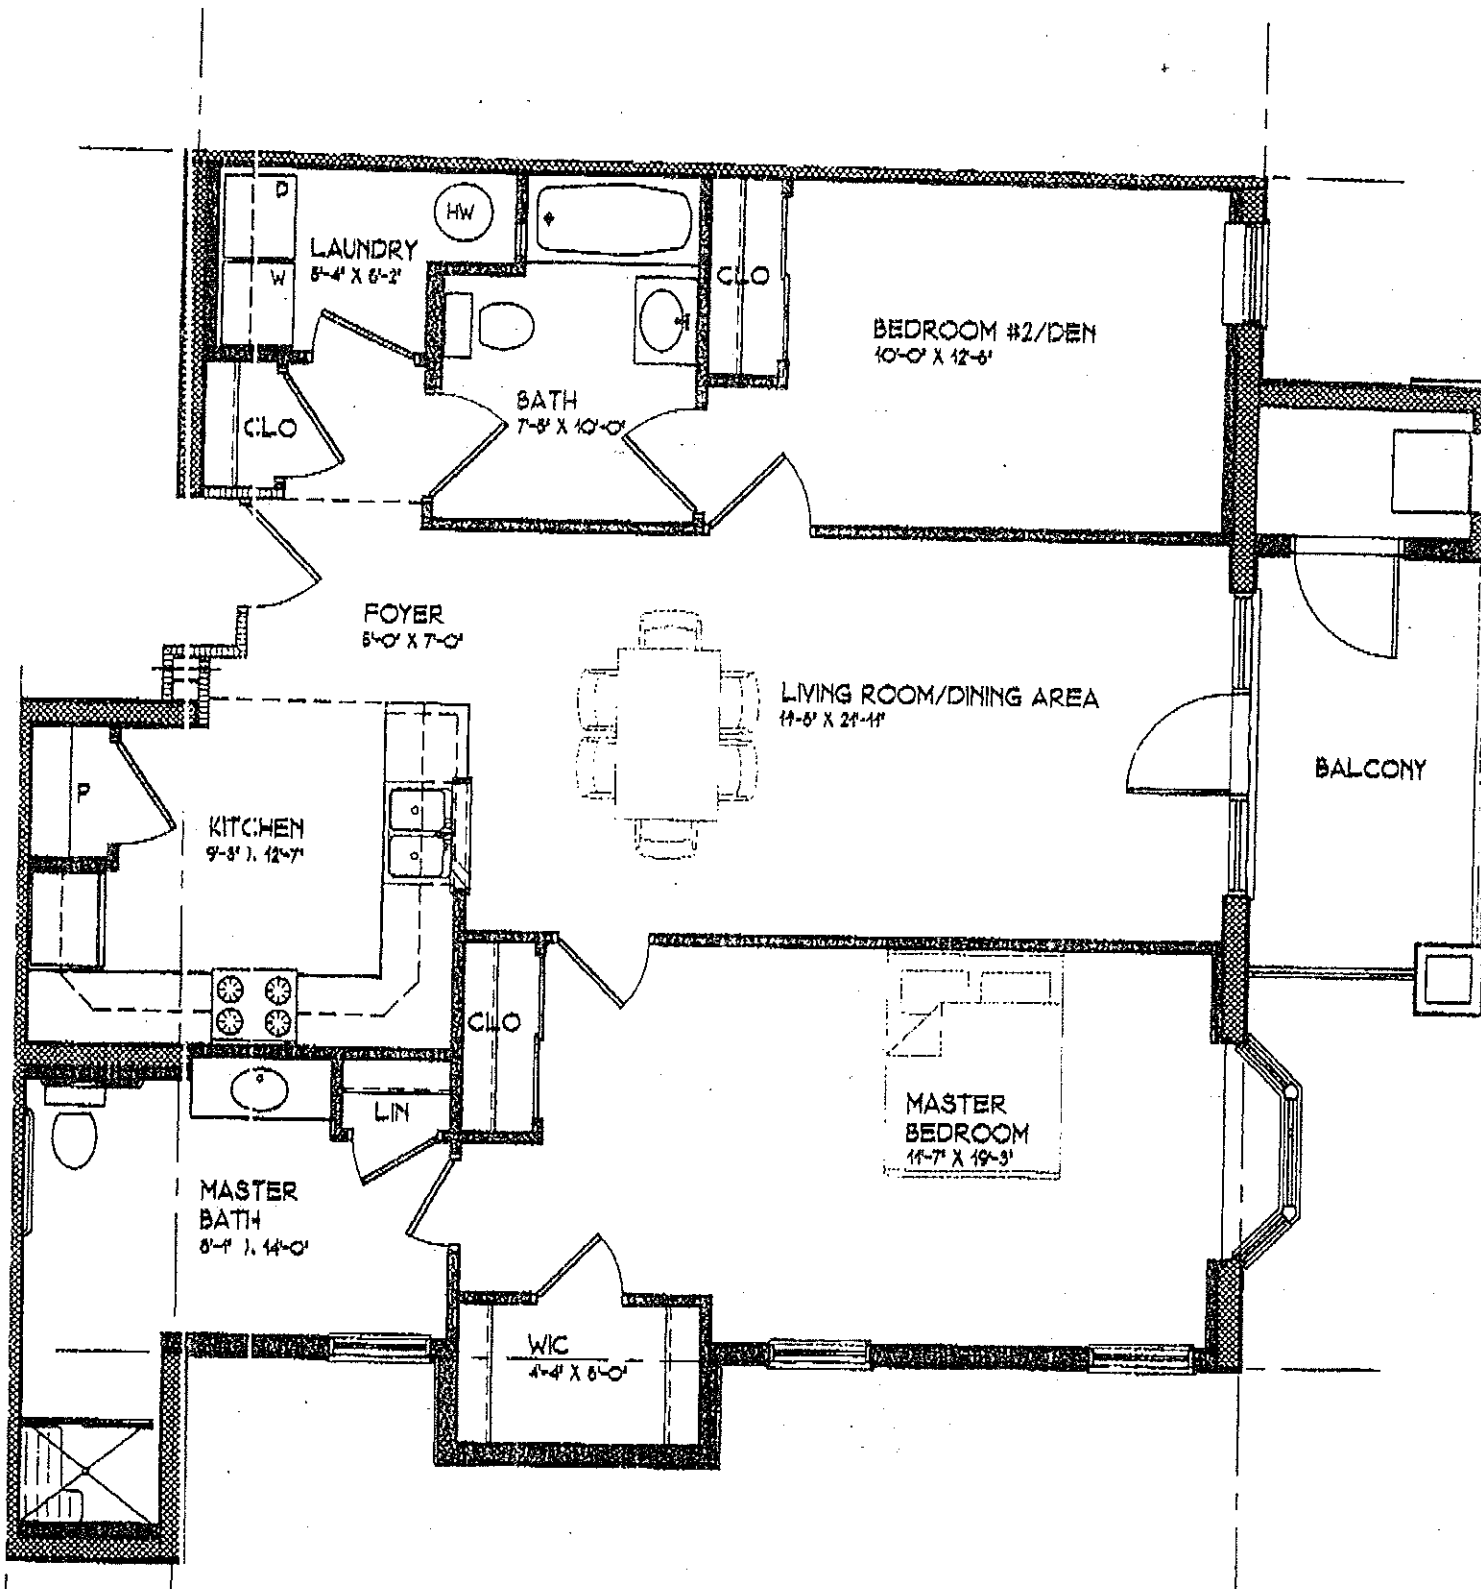


B-234-HC

1364 S.F. (INC. BALCONY)

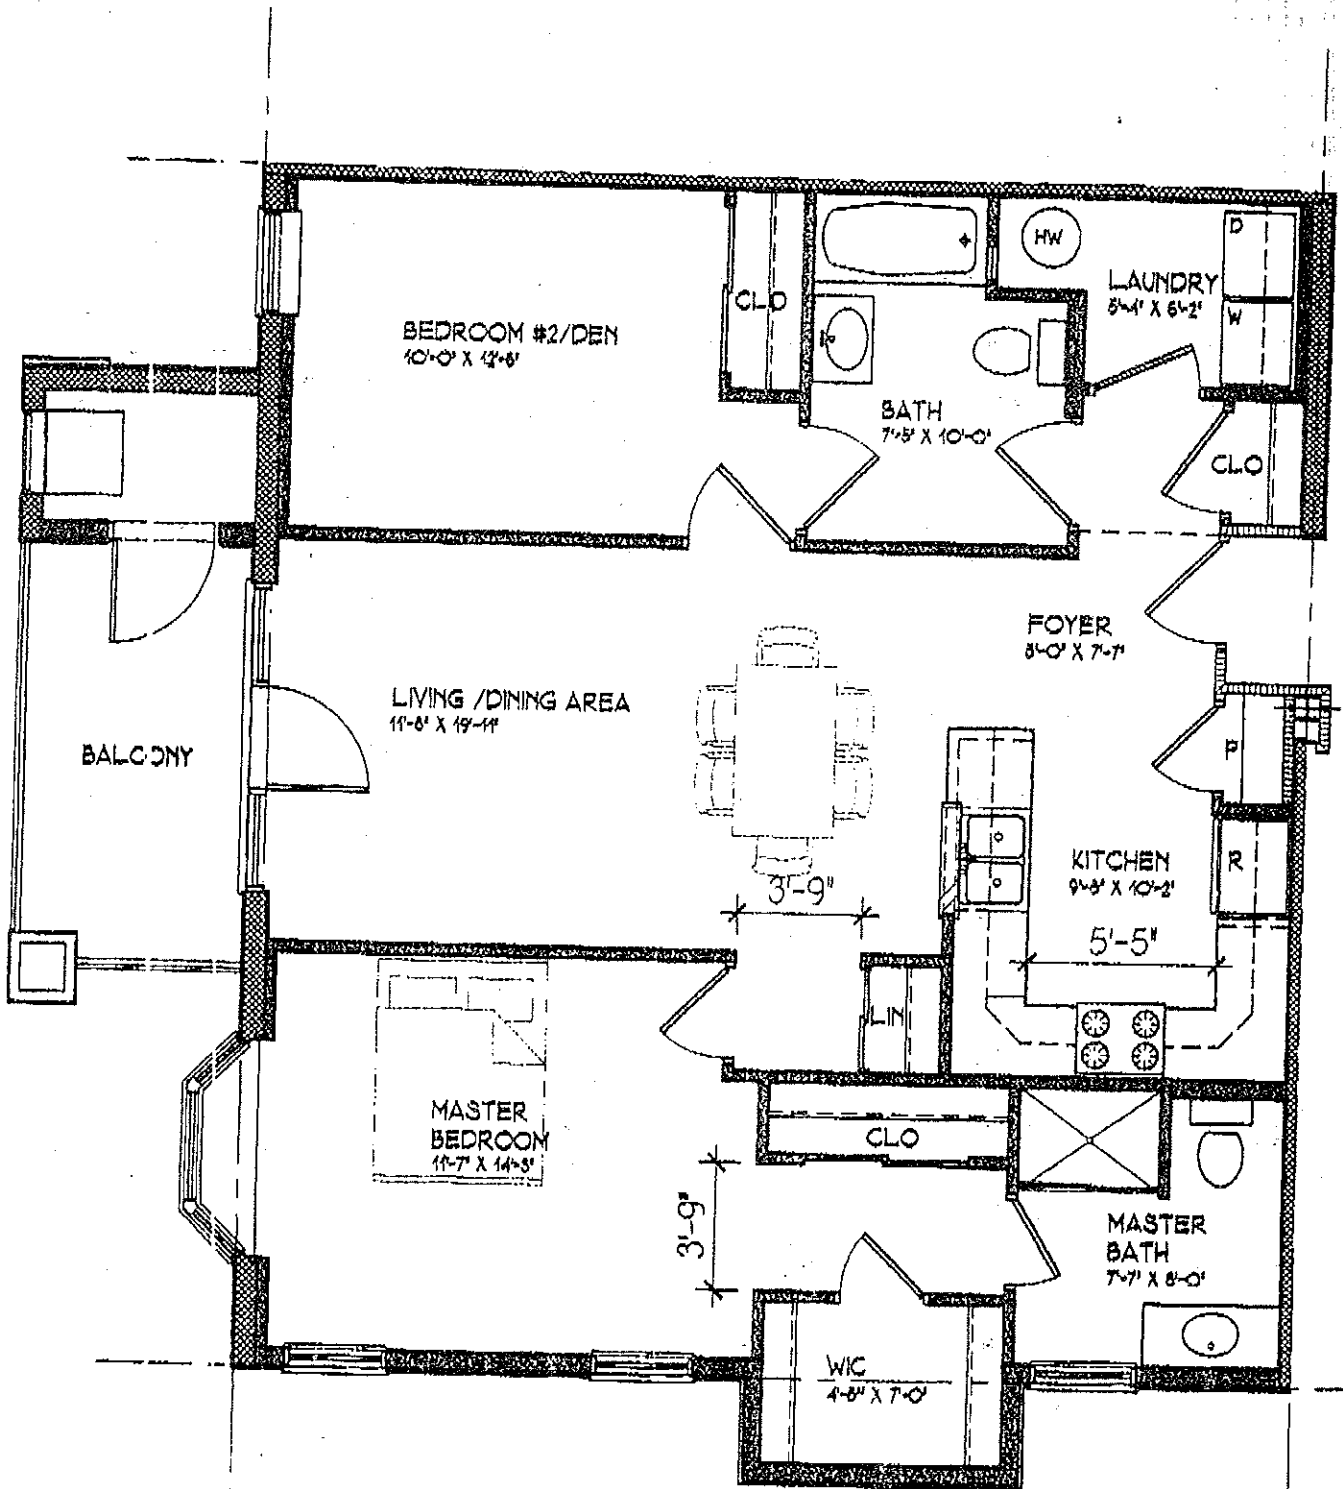


B

1223 S.F. (INC. BALCONY)

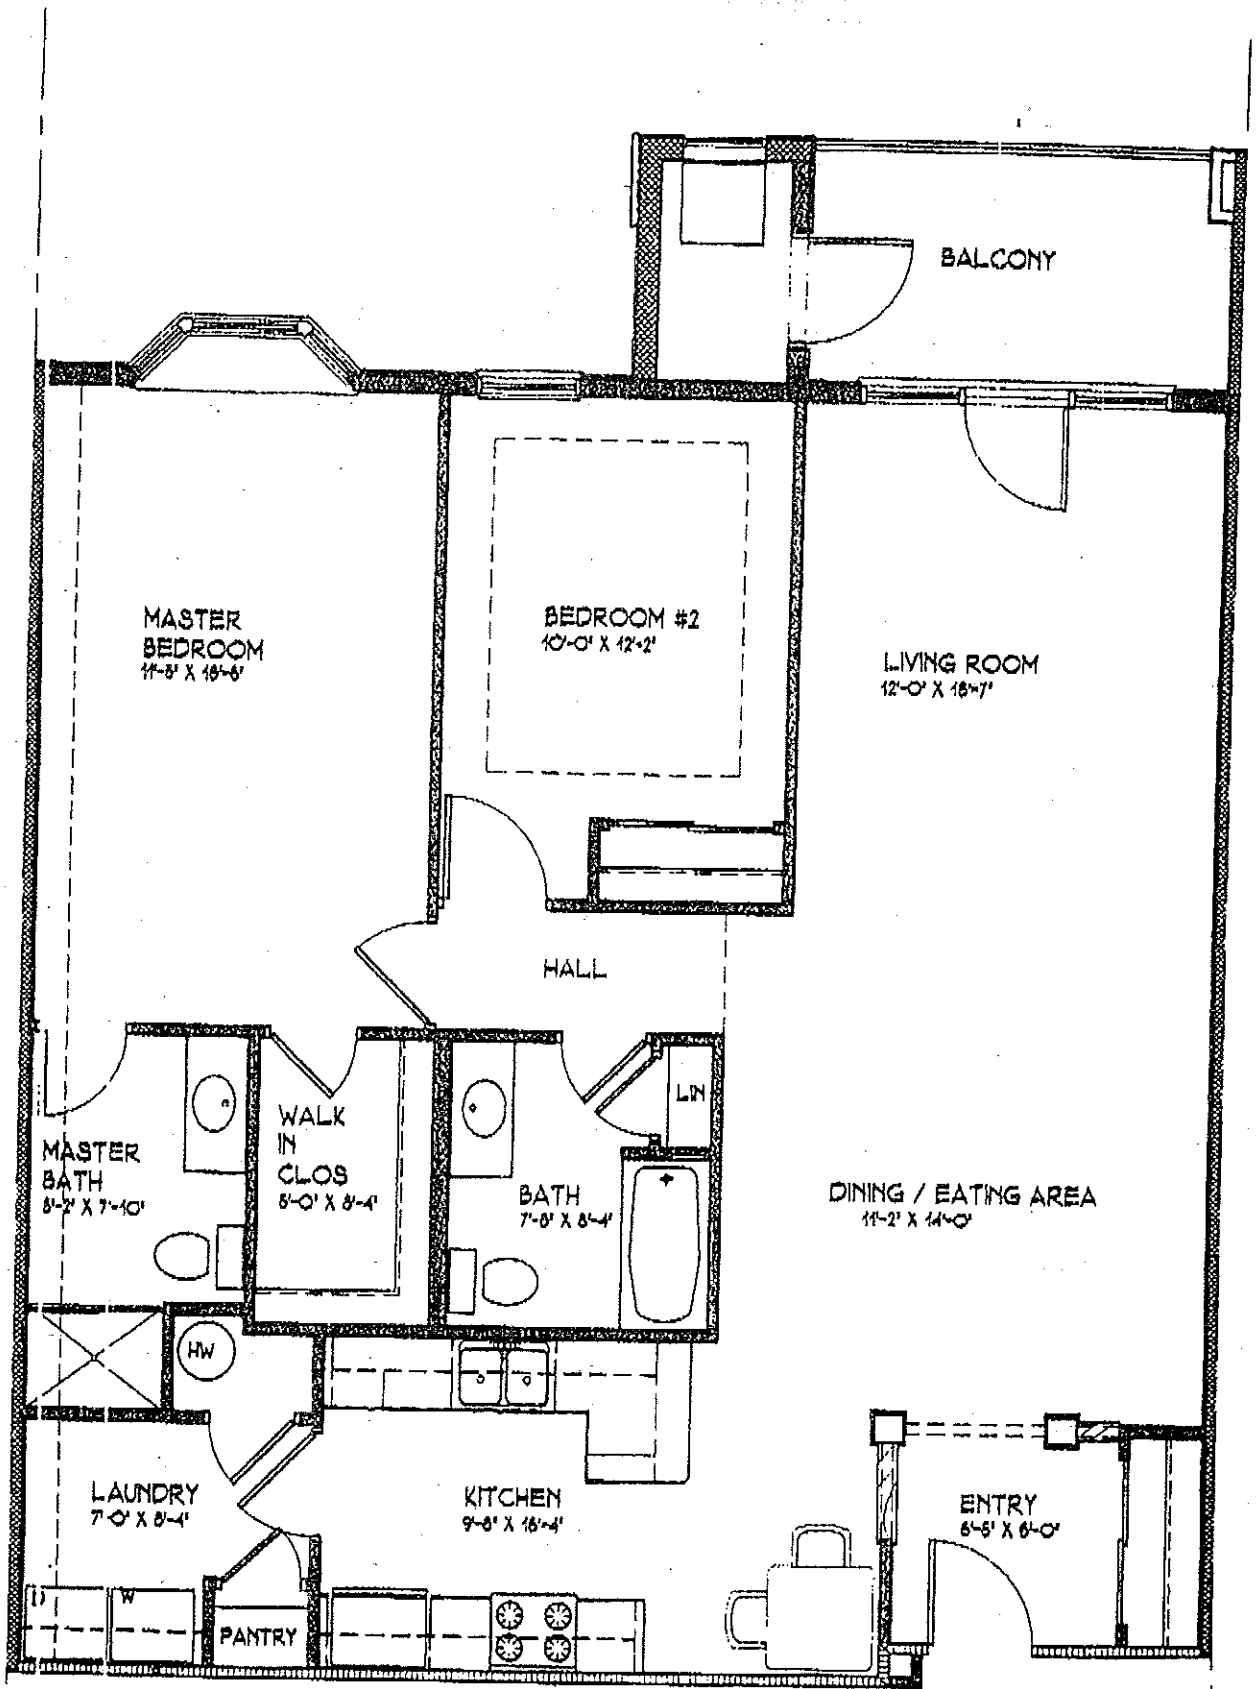

A

1446 S.F. (INC. BALCONY)

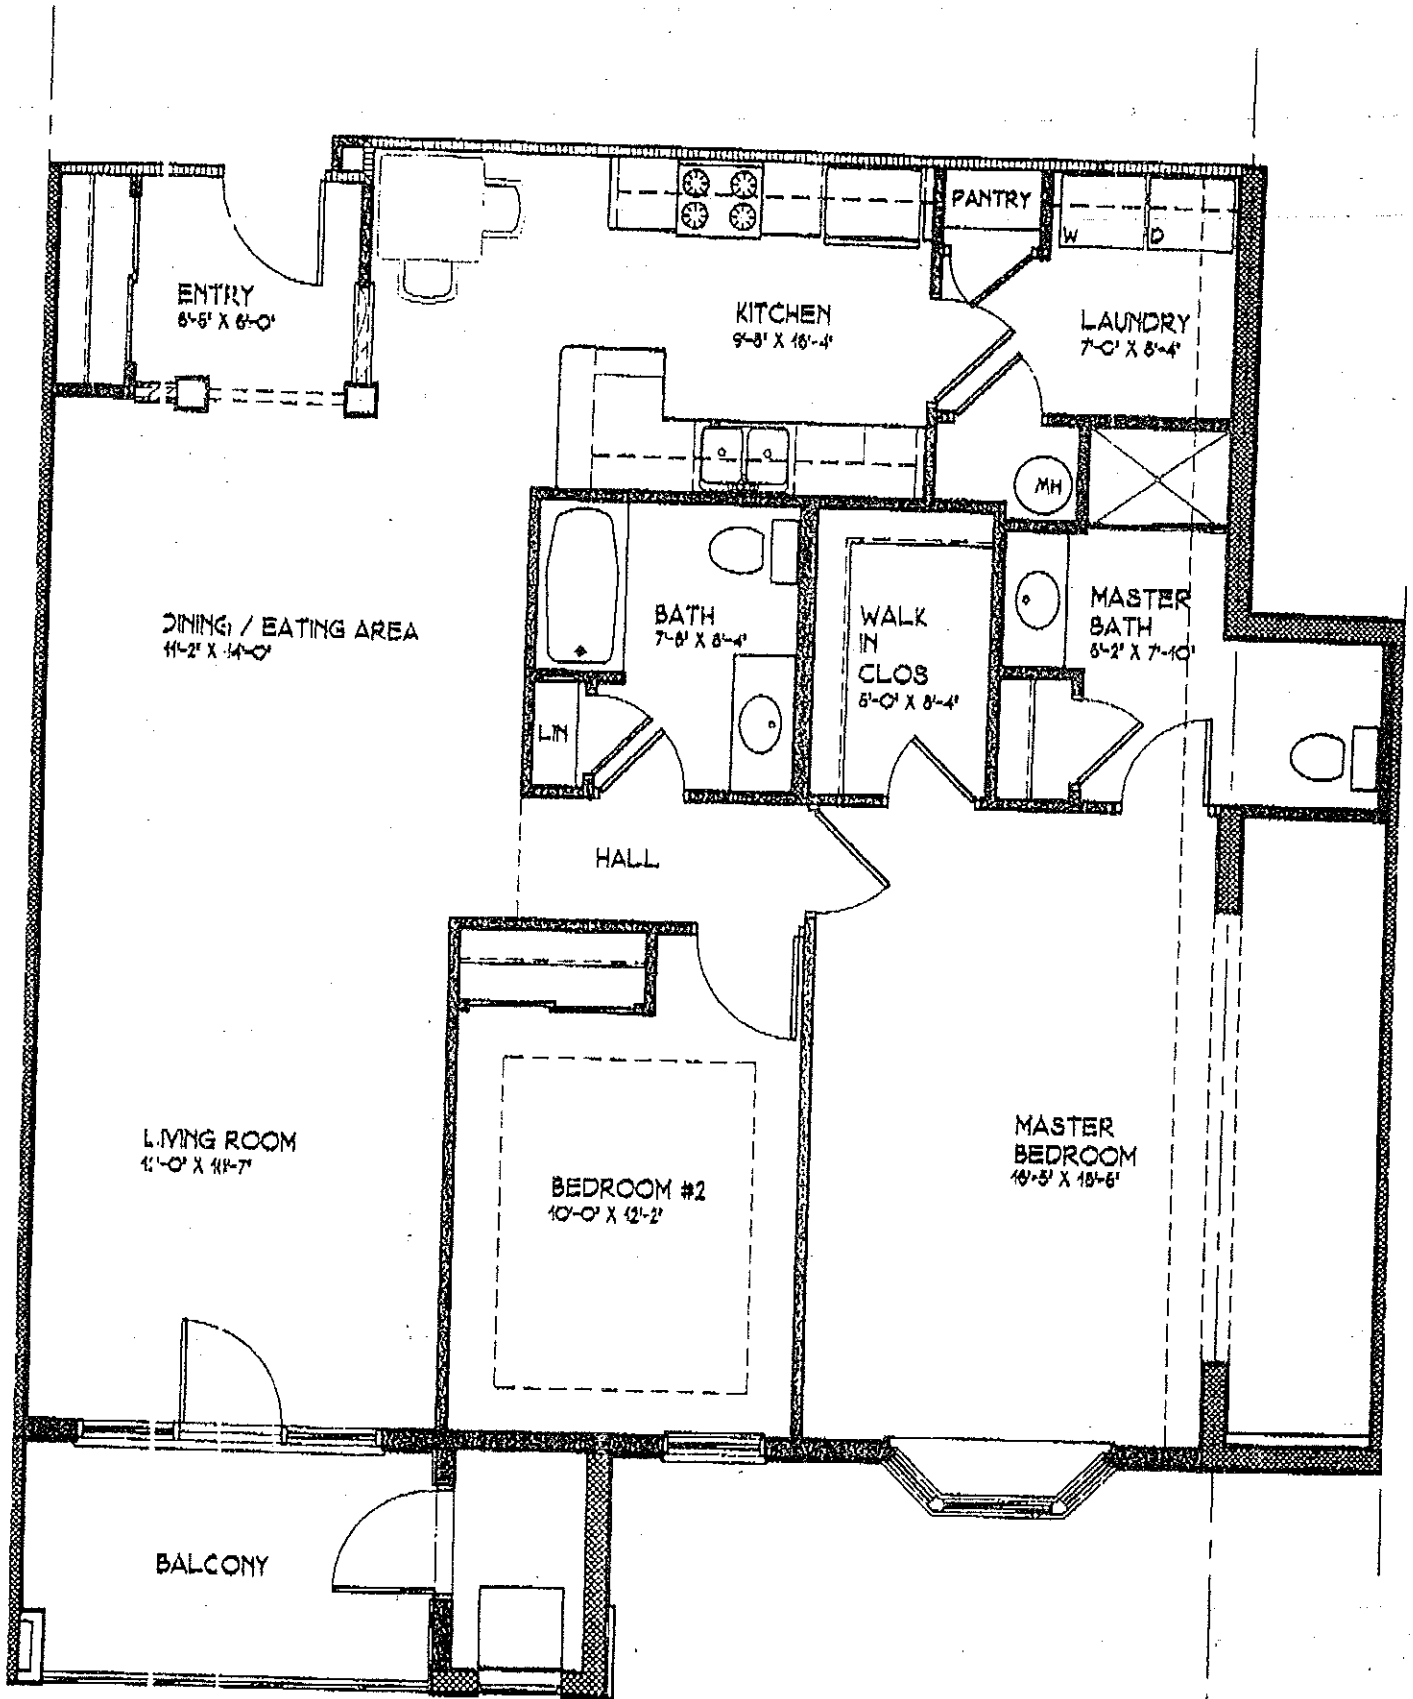

A-234

1671 S.F. (INC. BALCONY)

ARTHUR ALTEMOSE ARCHITECTS



Arthur A. Altemose, A.I.A.
adp.aaltemose@verizon.net

3774 RIDGE PIKE
COLLEGEVILLE, PA. 19426
Phone 610-489-7544 Fax 610-489-1723

Date: Thursday, February 17, 2005

To: Mr. VINCE D' ANNUNZIO

RE: WINDSOR BLDG #2

Dear Sir:

The layout that was sent to you yesterday has been revised.

1. Kitchen opt bigger, more space bet counters.
2. Master Bedroom is now 11'-7" x 15'-3".
3. Master Bath is 7'-7" x 8'-0"
4. Walk-in closet is 5'-8" x 6'-0"
5. Total area: 1227 s.f.

Attached herein is the revised layout for end-unit of Windsor Bldg. #2, for your perusa and comment.


Sincerely,

A. LIZA PAGUIO

of

ARTHUR ALTEMOSE ARCHITECTS

Number of pages: 2 (including this page)

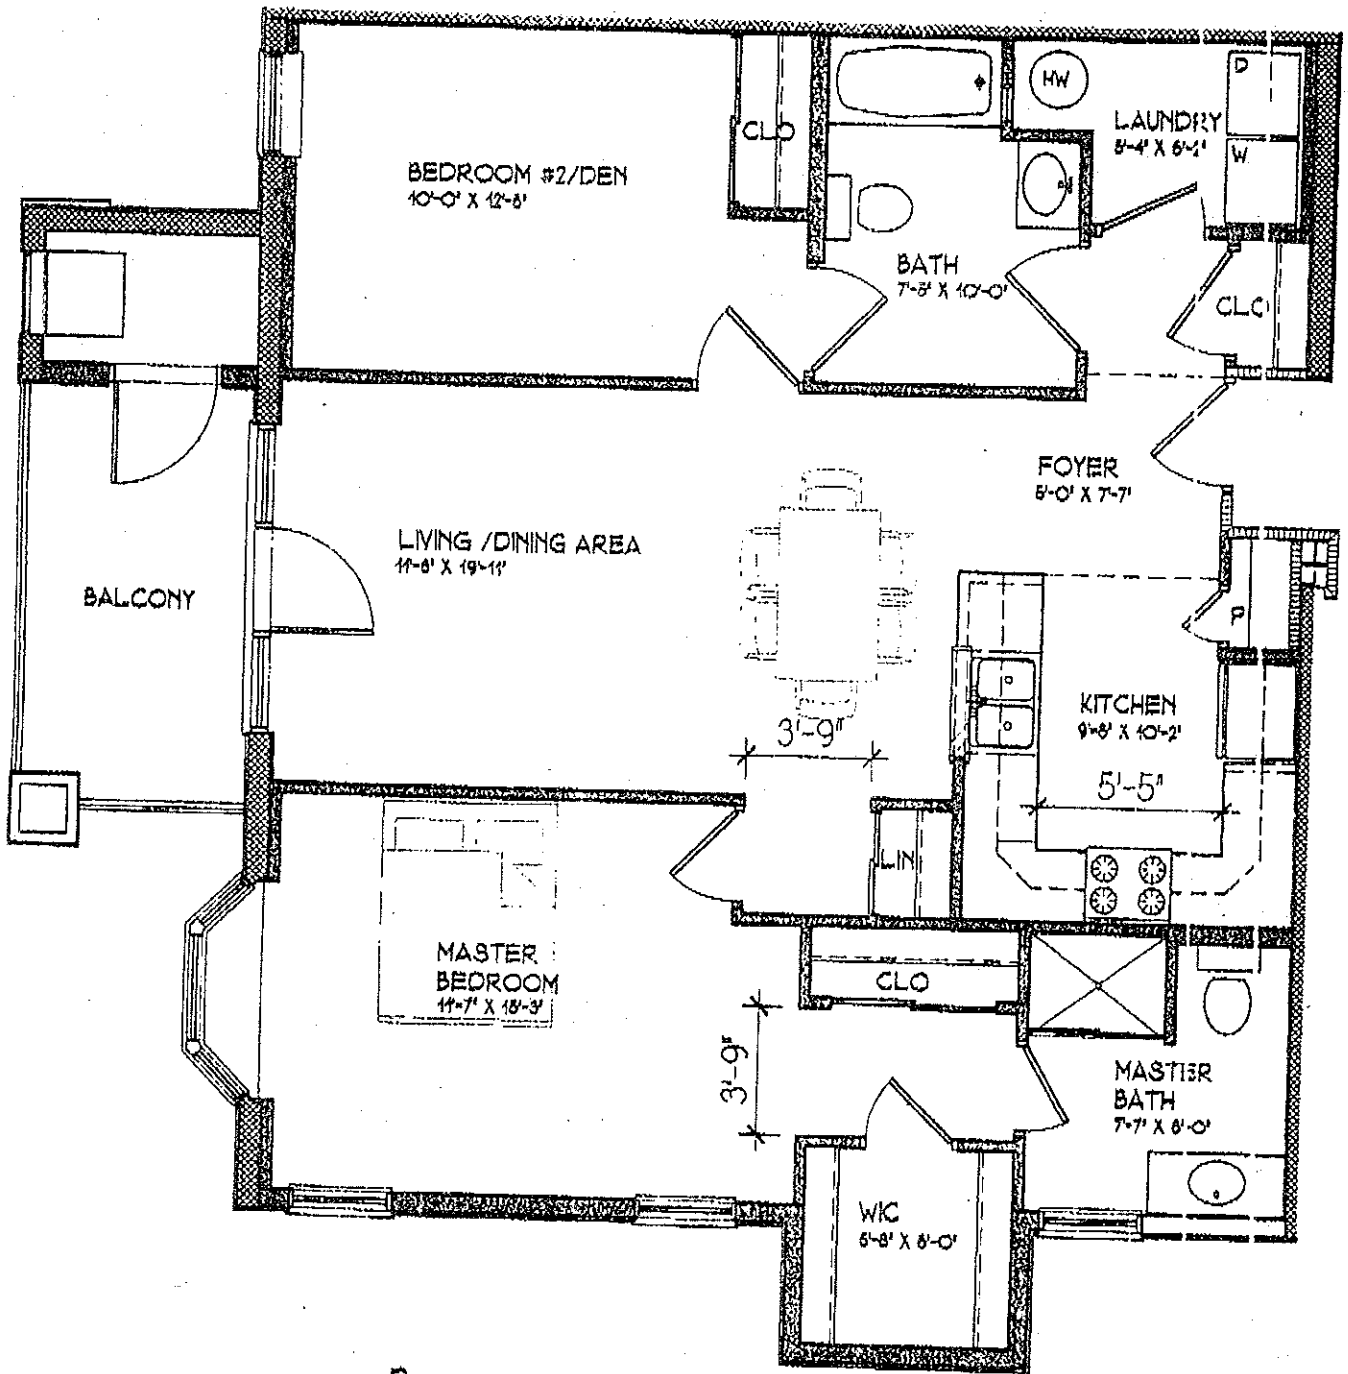

B

1227 S.F. (INC. BALCONY)