

**RETTEW**  
 RETTEW Associates, Inc.  
 223 Milligan Drive, Suite 200  
 Glen Moore, PA 19343  
 Phone: (610) 458-7000 Fax: (610) 458-2273  
 Email: rette@rettew.com  
 Website: www.rettew.com

CLIENT  
**VALHALLA BRANDYWINE PARTNERS, L.P.**  
 801 MARSHALL ROAD  
 GLEN MOORE, PA 19343

MANAGER	SLURV. CHIEF	RECORD NO.
DESIGN BR:	CHKD BY:	DATE:
DRAWN BY:	CHKD BY:	DATE:
DIA. COLLECTOR	MBS	

NO.	DATE	REVISION




**LEGEND**

- CONCRETE MONUMENT
- IRON PIN / IRON PIPE
- UTILITY POLE
- GUY POLE
- GUY WIRE
- ▲ FIRE HYDRANT
- WELL
- WATER METER
- WATER VALVE
- INLET
- MANHOLE
- WATER MANHOLE
- SANITARY MANHOLE
- OVERHEAD ELECTRIC LINE
- OVERHEAD TELEPHONE LINE
- UNDERGROUND ELECTRIC LINE
- UNDERGROUND TELEPHONE LINE
- WATER LINE
- SANITARY SEWER LINE
- STORM SEWER LINE
- FENCE LINE
- PHOTO LOCATION & ORIENTATION
- DATA PL.
- METLAND BOUNDARY

Scale: 1" = 100'

North Arrow

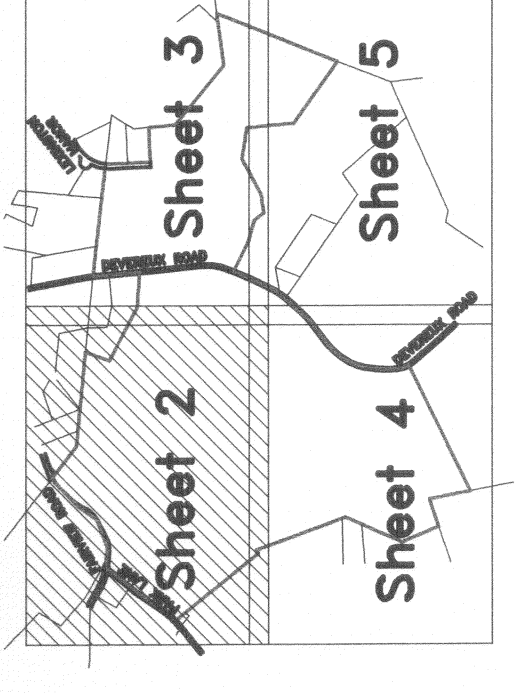

Surveyed by: [Name]  
 Checked by: [Name]  
 Date: [Date]