


RETTEW
 RETTEW ASSOCIATES, INC.
 223 Midgate Drive, Chester Springs, PA 19325
 Phone (610) 458-7000 Fax (610) 458-2373
 Email: rrettw@rettew.com
 Website: www.rrettew.com

CLIENT
VALHALLA BRANDYME PARTNERS, L.P.
 801 MARSHALL ROAD
 GLEN MOORE, PA 19343

SCALE
 0 50' 100' 200' 300'
 1"=100'

MANAGER:	CK:	DESIGN BR:	DRAMA BR:	JDC:
SURV. CHIEF:	MSS:	DATA COLLECTOR:	CHKD BY:	CHKD BY:
FOR RETTEW ASSOCIATES, B.R.				
FOR RETTEW ASSOCIATES, B.R.				

NO.	DATE	REVISION

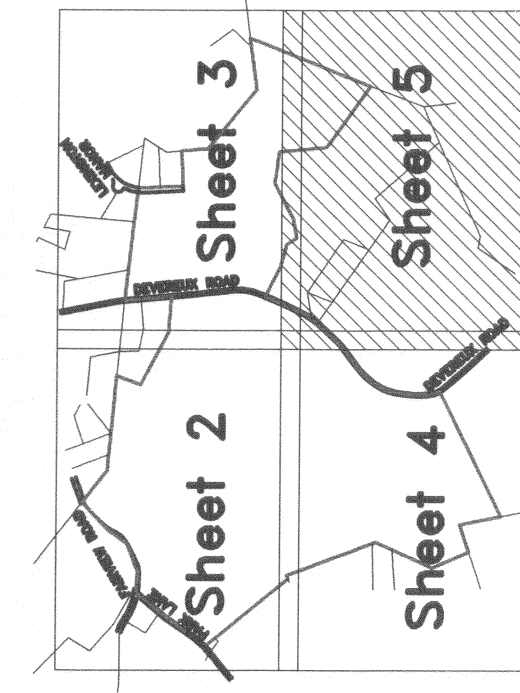

- LEGEND**
- CONCRETE MONUMENT
 - IRON PIN / IRON PIPE
 - UTILITY POLE
 - GUY WIRE
 - FIRE HYDRANT
 - WELL
 - WATER METER
 - WATER VALVE
 - INLET
 - MANHOLE
 - WATER MANHOLE
 - SANITARY MANHOLE
 - OVERHEAD ELECTRIC LINE
 - OVERHEAD TELEPHONE LINE
 - UNDERGROUND ELECTRIC LINE
 - UNDERGROUND TELEPHONE LINE
 - WATER LINE
 - SANITARY SEWER LINE
 - STORM SEWER LINE
 - FENCE LINE
 - PHOTO LOCATION & ORIENTATION
 - DATA PNT
 - WETLAND BOUNDARY



31-004-0073.04
 Joseph E. III & Patricia J. Helm
 RB 2652, PG 122

NORTH

MATCH LINE - SHEET NO. 3
 MATCH LINE - SHEET NO. 5

MATCH LINE - SHEET NO. 5
 MATCH LINE - SHEET NO. 4

DEVEREUX ROAD
 (T-409)