
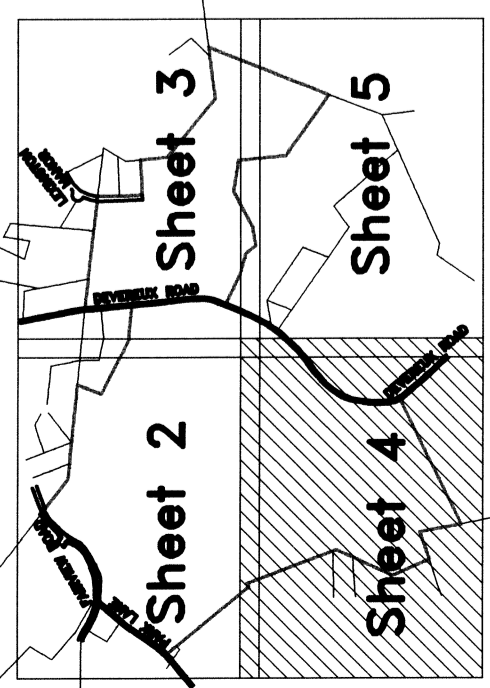


NO.	DATE	REVISION

DRAFT

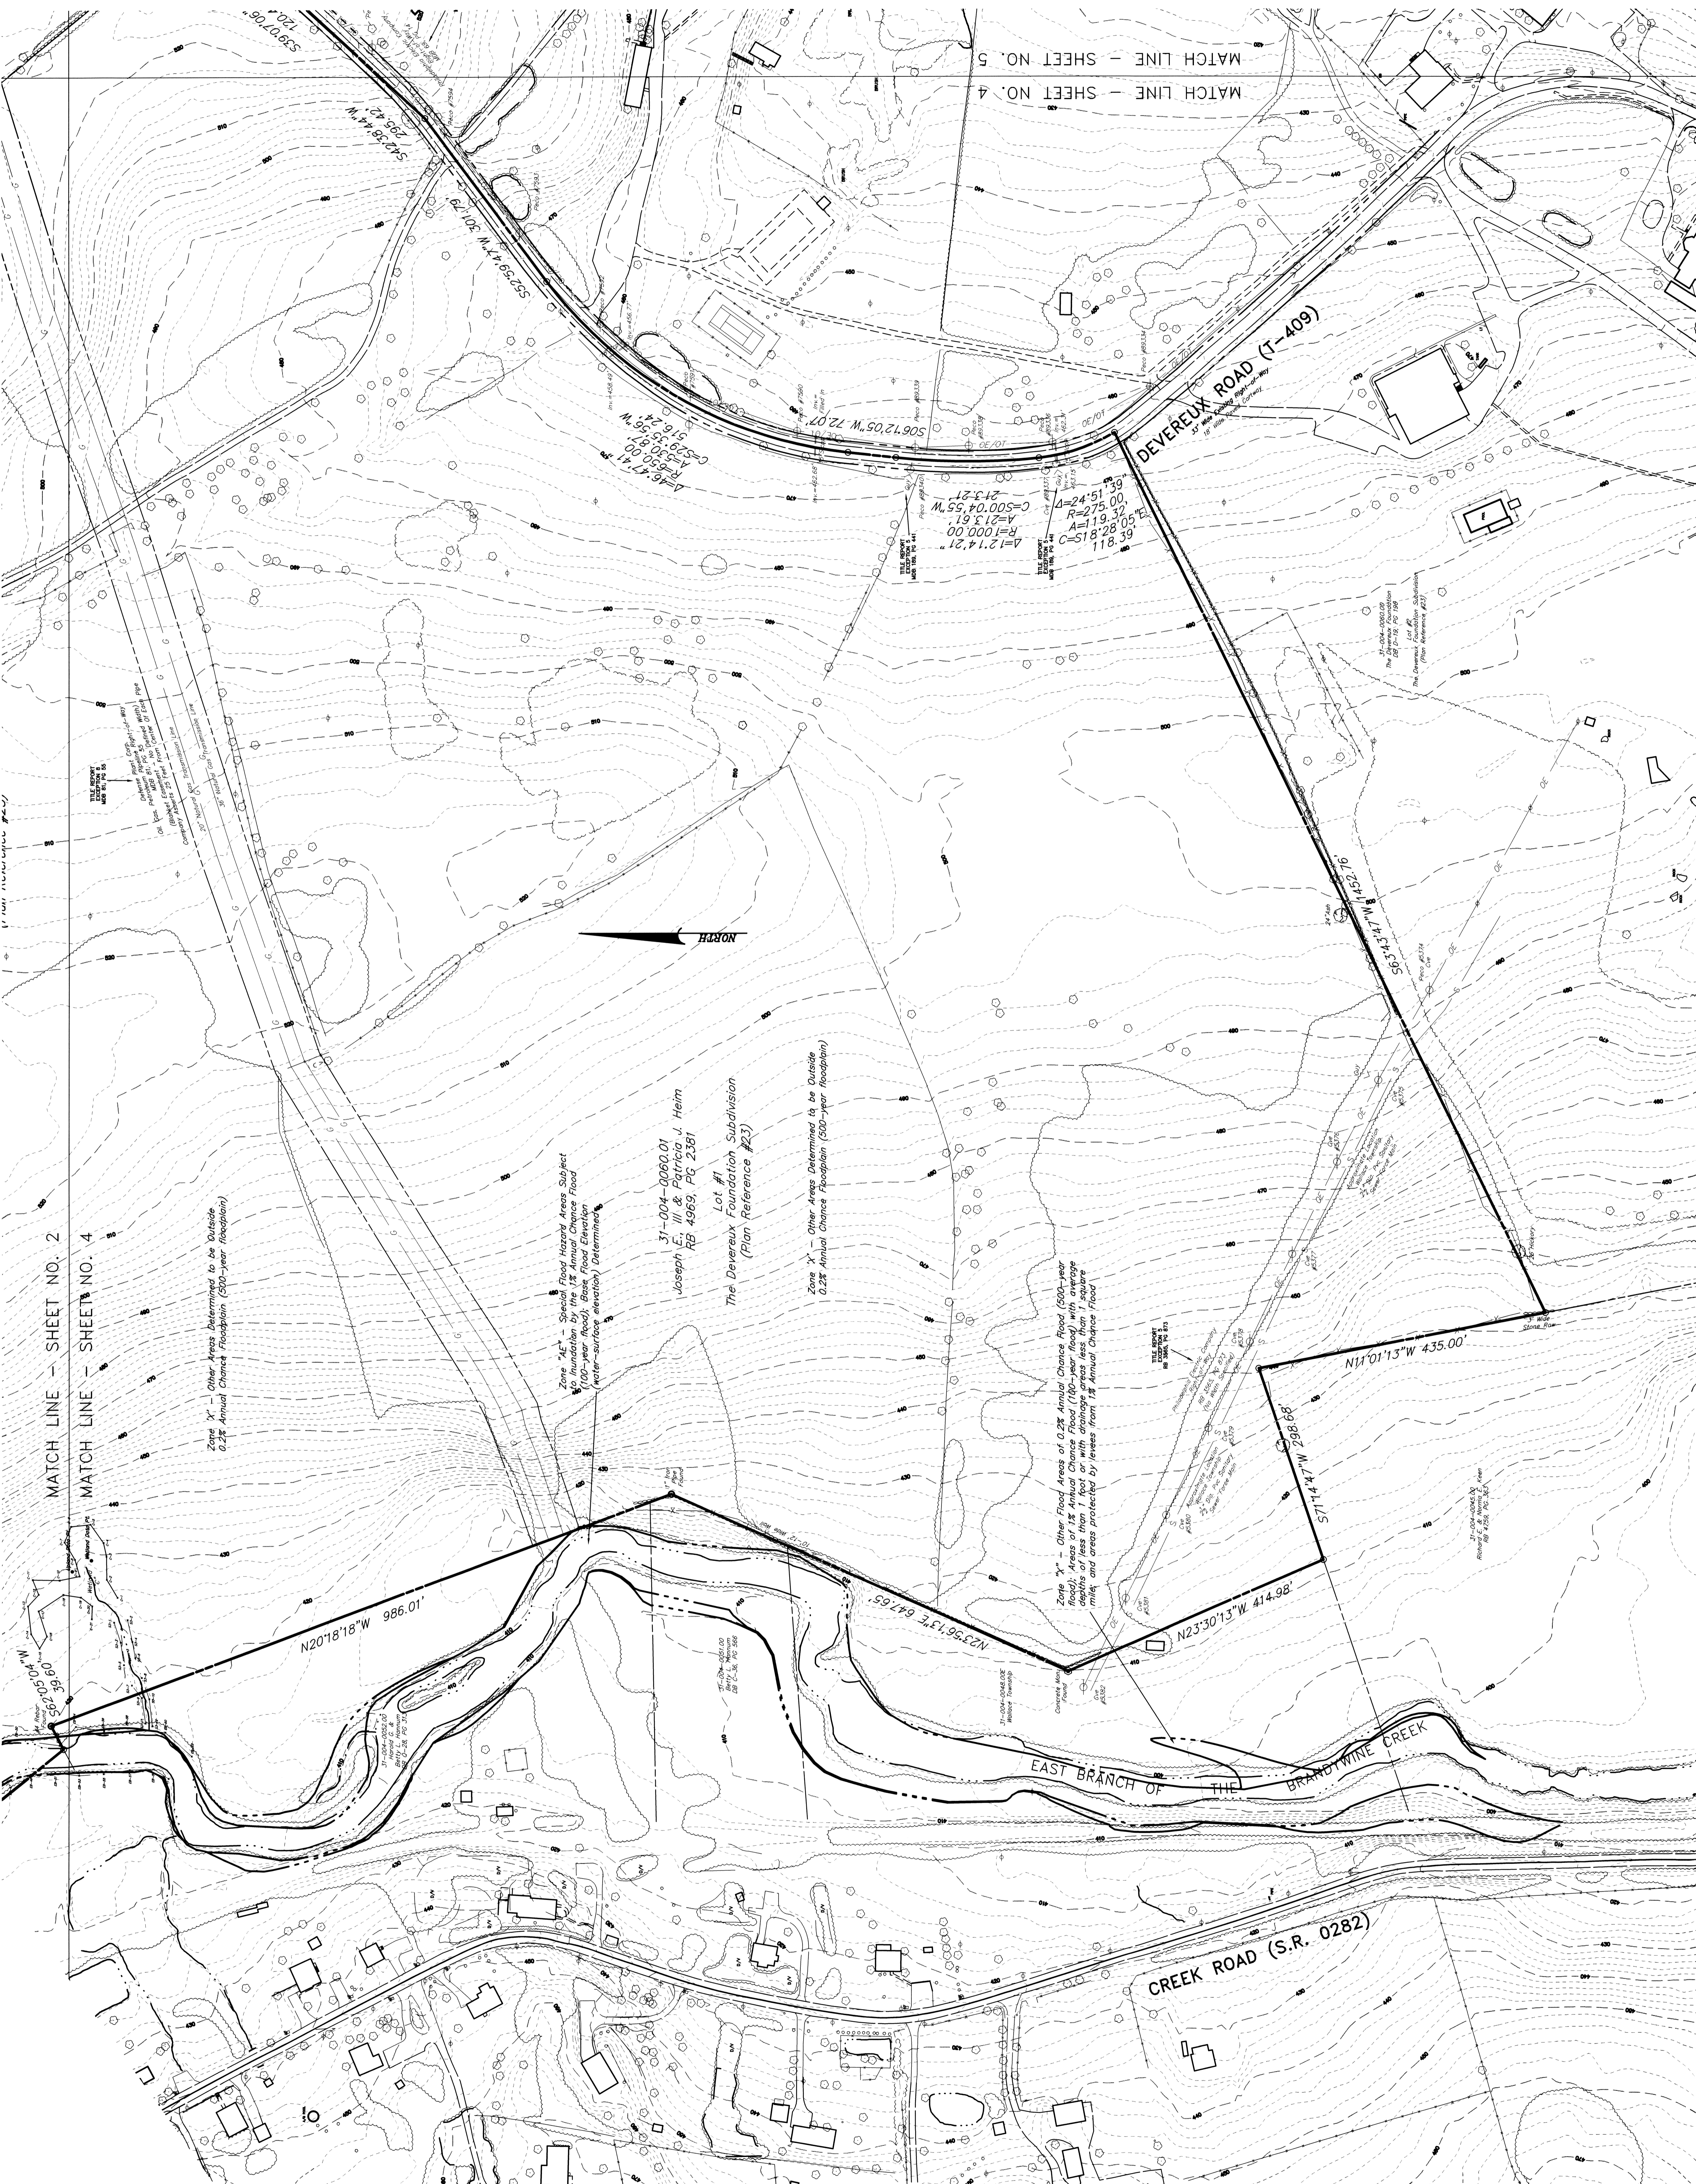

LEGEND

- CONCRETE MONUMENT
- IRON PIN / IRON PIPE
- UTILITY POLE
- GUY POLE
- GUY WIRE
- FIRE HYDRANT
- WELL
- WATER METER
- WATER VALVE
- INLET
- MANHOLE
- WATER MANHOLE
- SANITARY MANHOLE
- OVERHEAD ELECTRIC LINE
- OVERHEAD TELEPHONE LINE
- UNDERGROUND ELECTRIC LINE
- UNDERGROUND TELEPHONE LINE
- WATER LINE
- SANITARY SEWER LINE
- STORM SEWER LINE
- FENCE LINE
- PHOTO LOCATION & ORIENTATION
- DATA POINT
- WETLAND BOUNDARY